

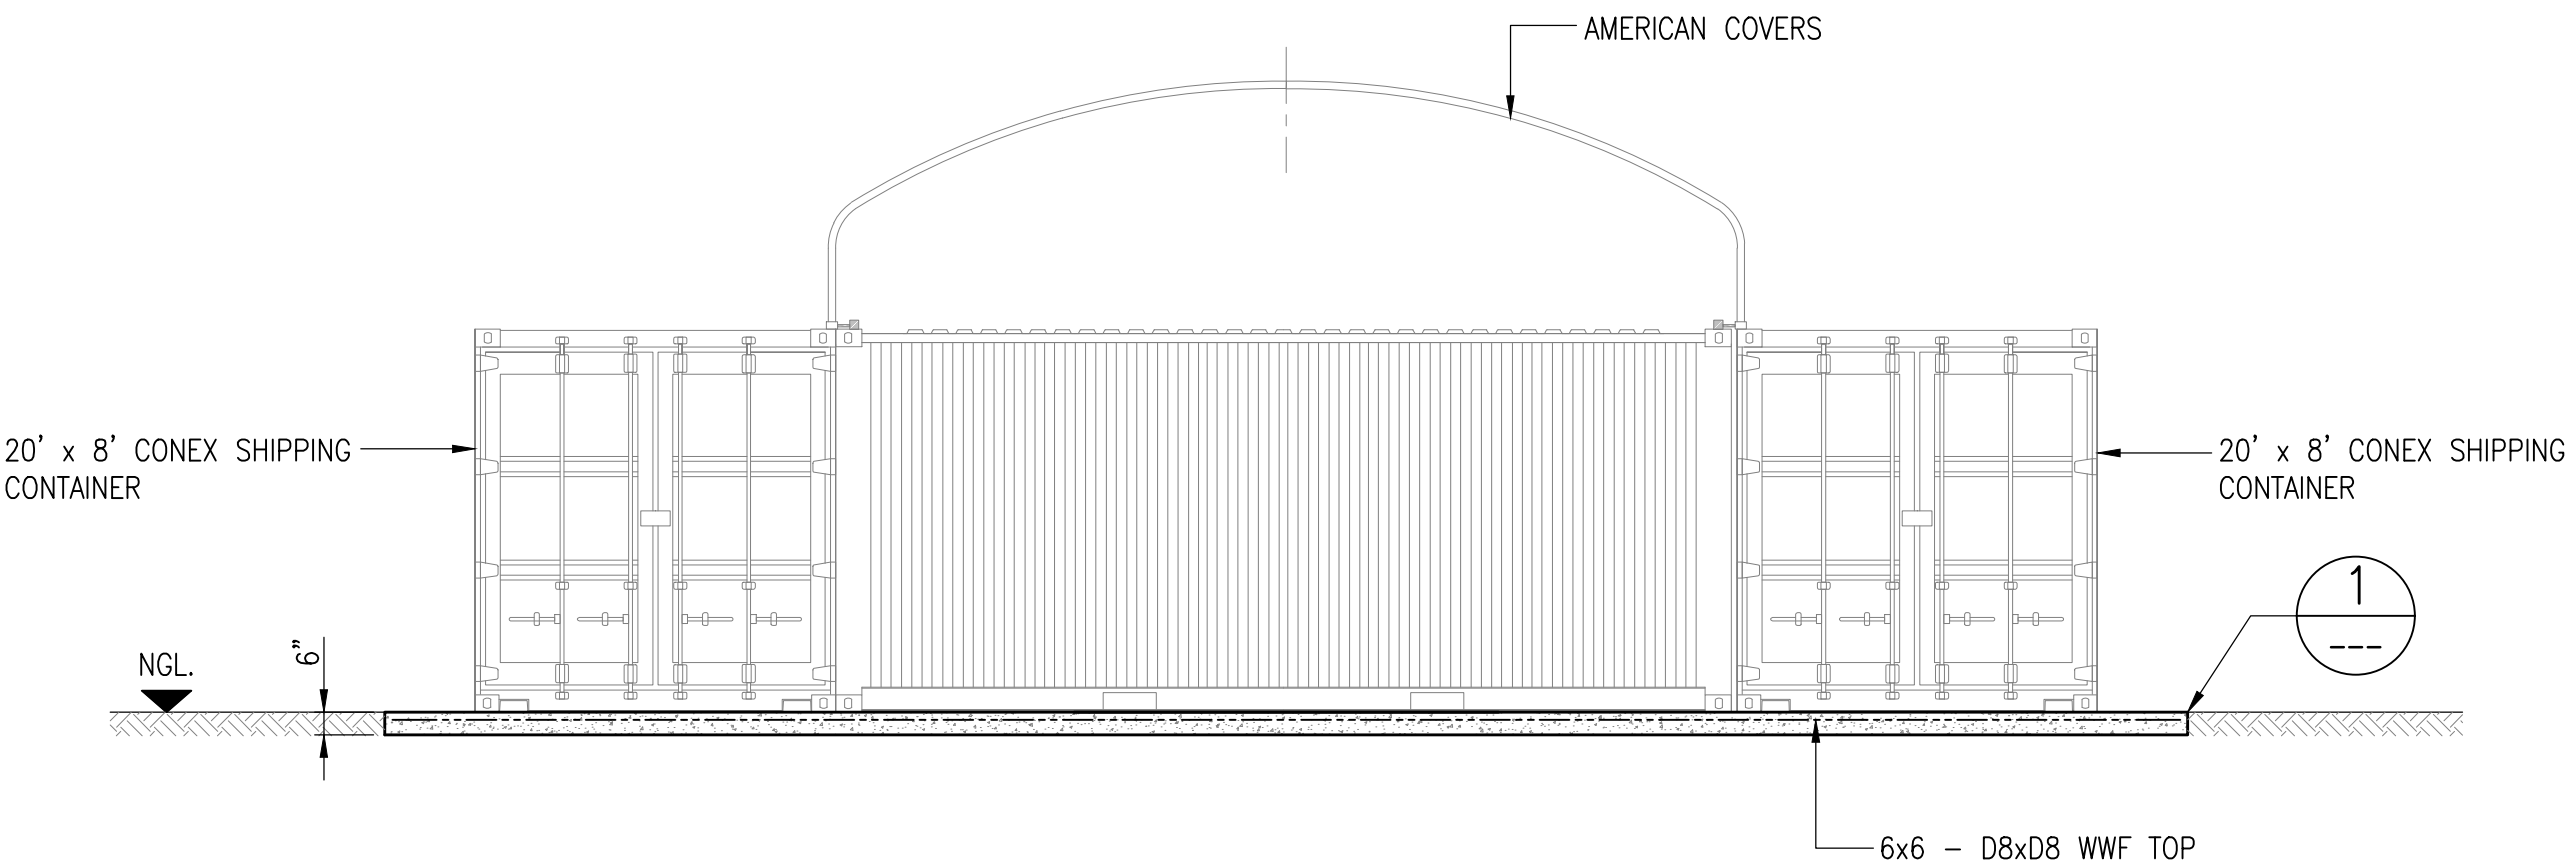


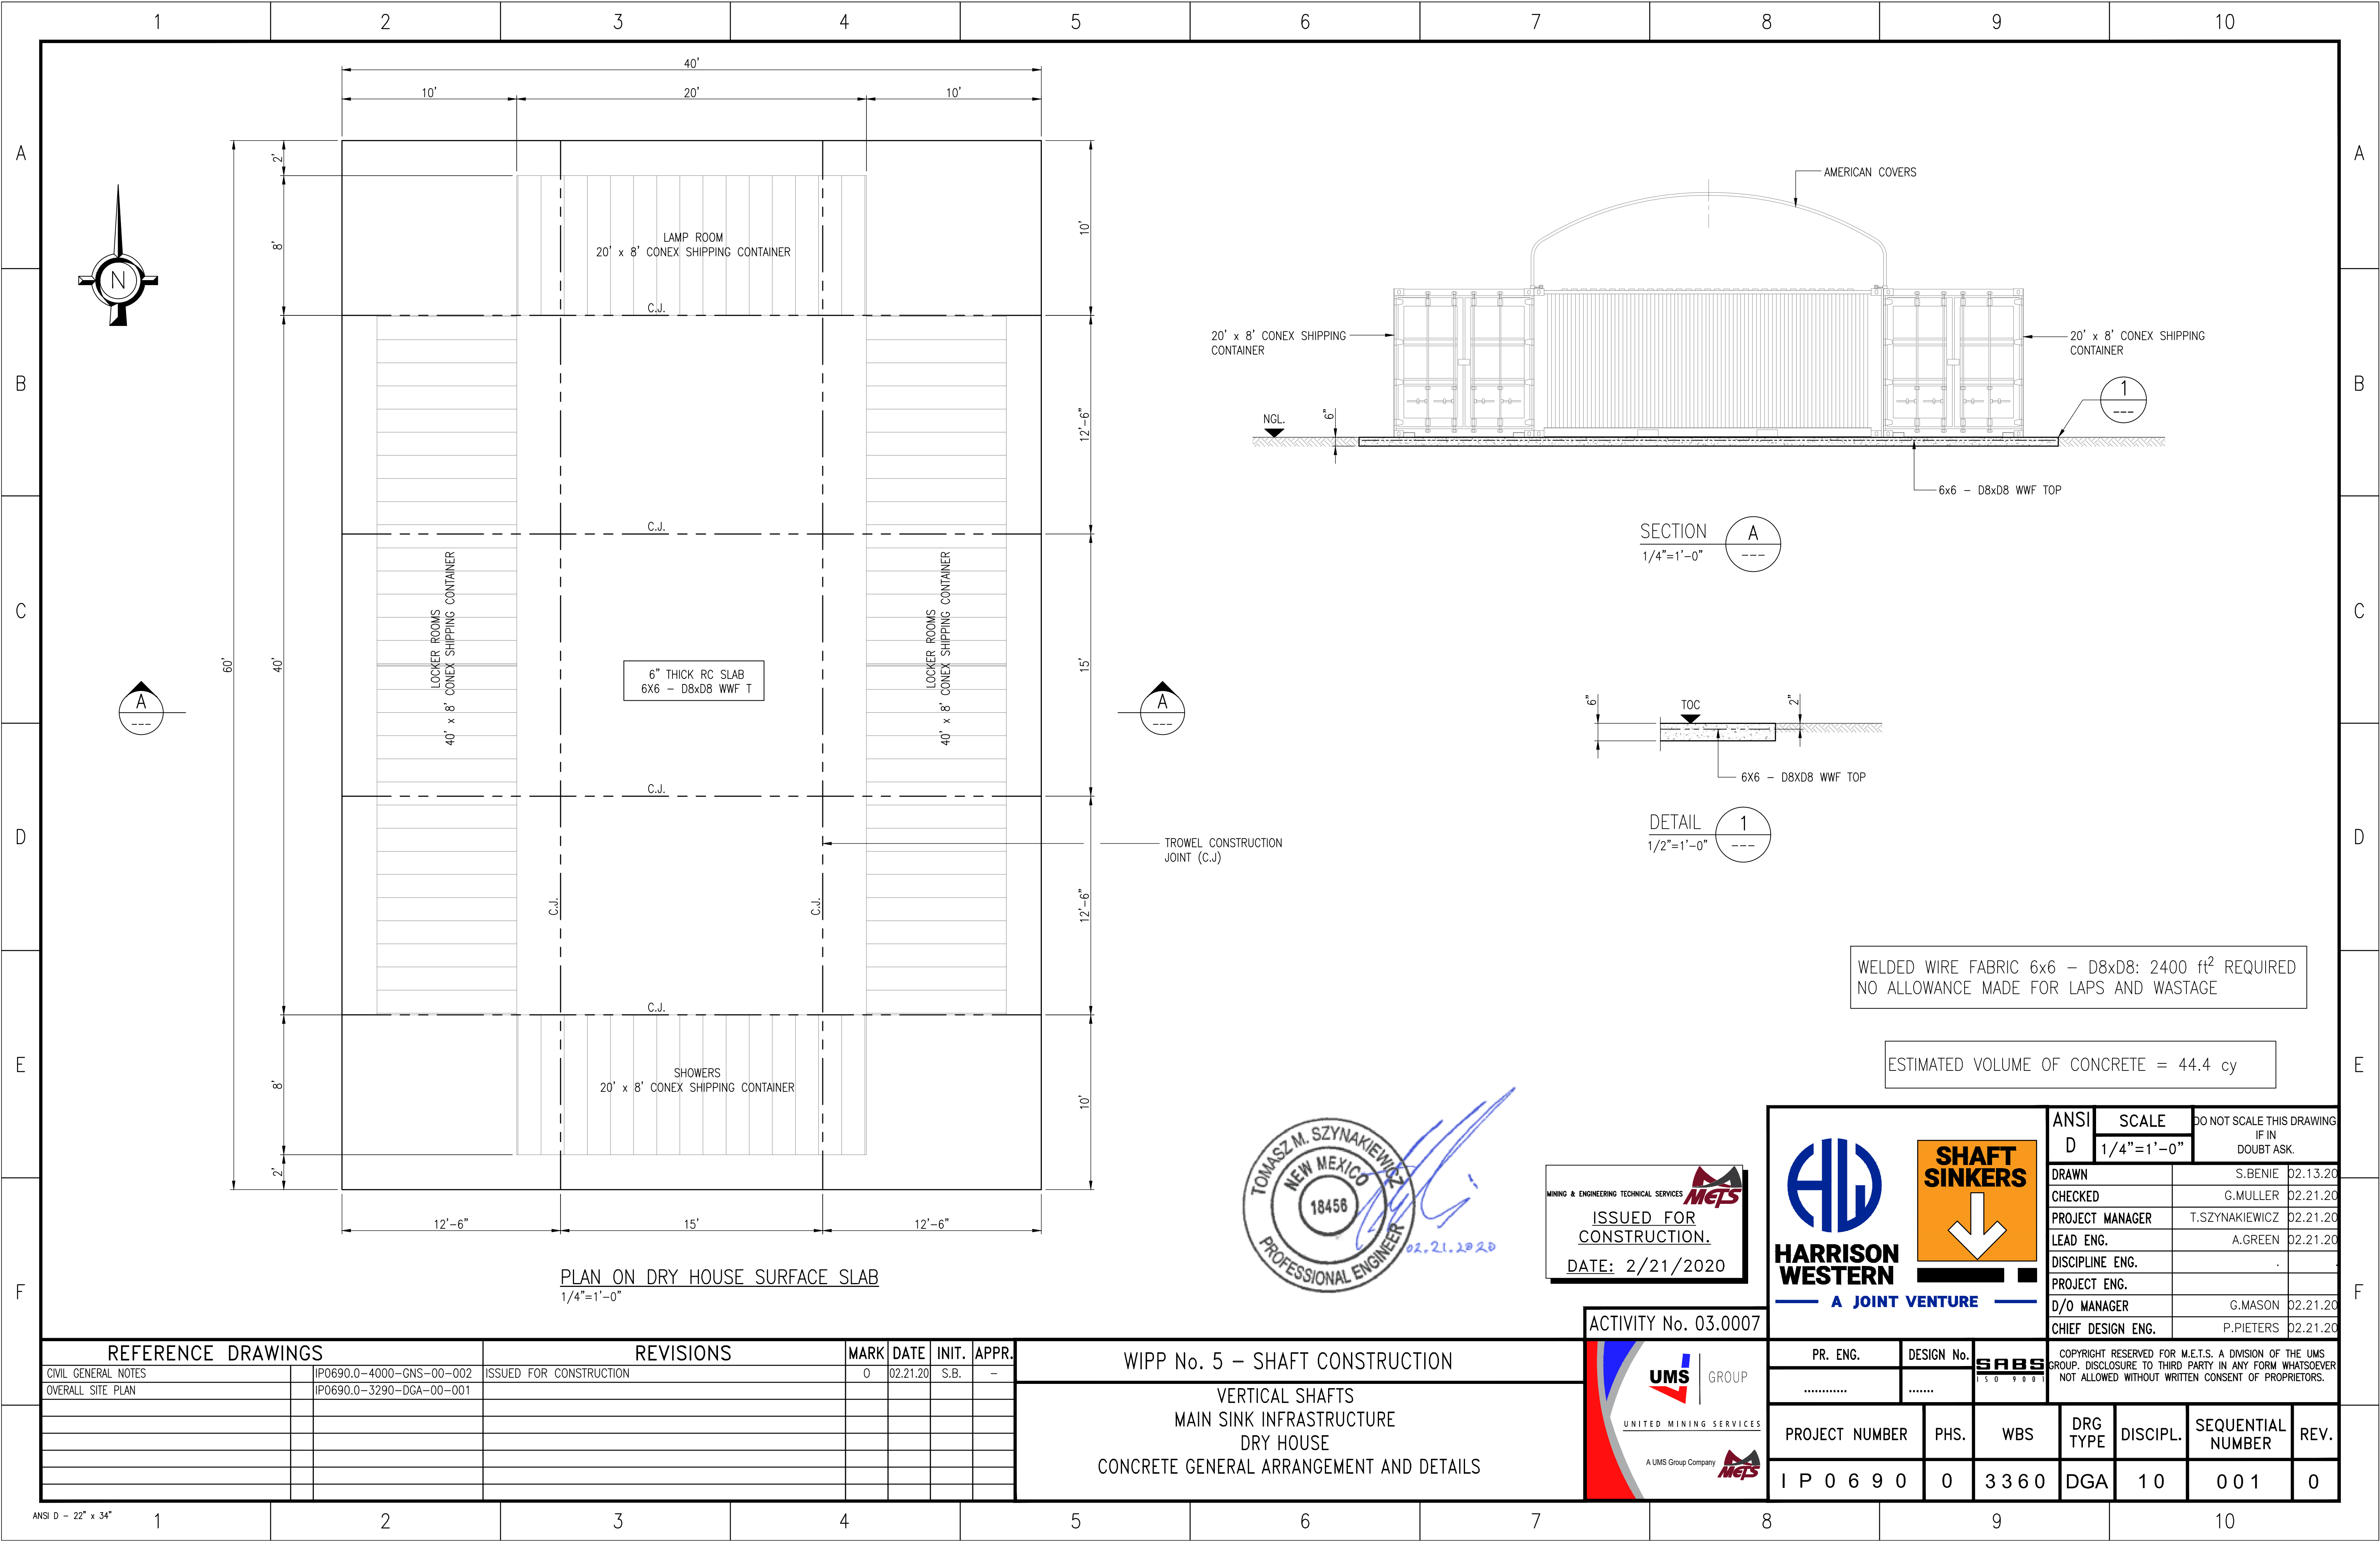

SECTION A
1/4"=1'-0"

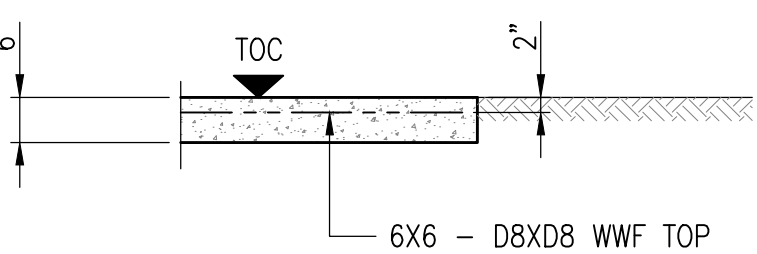

DETAIL 1
1/2"=1'-0"

WELDED WIRE FABRIC 6x6 - D8xD8: 2400 ft² REQUIRED
NO ALLOWANCE MADE FOR LAPS AND WASTAGE

ESTIMATED VOLUME OF CONCRETE = 44.4 cy



MINING & ENGINEERING TECHNICAL SERVICES
ISSUED FOR CONSTRUCTION.
DATE: 2/21/2020

 HARRISON WESTERN A JOINT VENTURE	ANSI D SCALE 1/4"=1'-0"		DO NOT SCALE THIS DRAWING IF IN DOUBT ASK.	
	DRAWN	S.BENIE	02.13.20	
	CHECKED	G.MULLER	02.21.20	
	PROJECT MANAGER	T.SZYNAKIEWICZ	02.21.20	
	LEAD ENG.	A.GREEN	02.21.20	
	DISCIPLINE ENG.			
	PROJECT ENG.			
	D/O MANAGER	G.MASON	02.21.20	
	CHIEF DESIGN ENG.	P.PIETERS	02.21.20	

REFERENCE DRAWINGS		REVISIONS				MARK	DATE	INIT.	APPR.
CIVIL GENERAL NOTES	IP0690.0-4000-GNS-00-002	ISSUED FOR CONSTRUCTION				0	02.21.20	S.B.	-
OVERALL SITE PLAN	IP0690.0-3290-DGA-00-001								

WIPP No. 5 - SHAFT CONSTRUCTION
VERTICAL SHAFTS
MAIN SINK INFRASTRUCTURE
DRY HOUSE
CONCRETE GENERAL ARRANGEMENT AND DETAILS



PR. ENG.	DESIGN No.	SABS		COPYRIGHT RESERVED FOR M.E.T.S. A DIVISION OF THE UMS GROUP. DISCLOSURE TO THIRD PARTY IN ANY FORM WHATSOEVER NOT ALLOWED WITHOUT WRITTEN CONSENT OF PROPRIETORS.			
.....		1 5 0 9 0 0					
PROJECT NUMBER	PHS.	WBS	DRG TYPE	DISCIPL.	SEQUENTIAL NUMBER	REV.	
I P 0 6 9 0	0	3 3 6 0	DGA	1 0	0 0 1	0	