


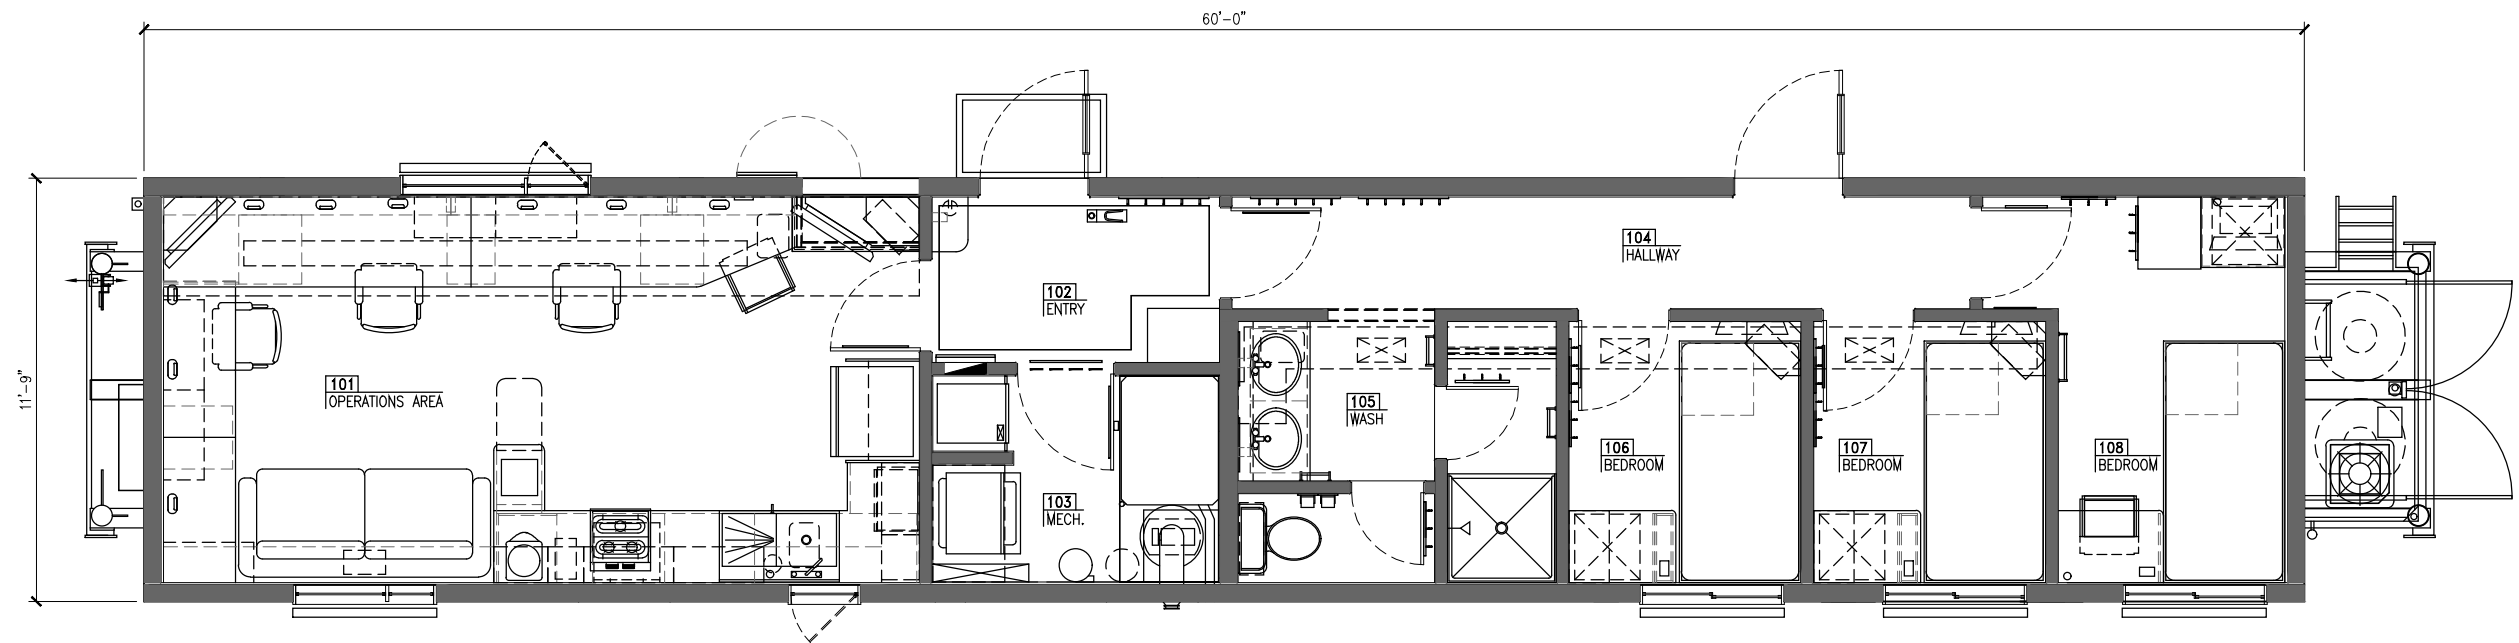

PROJECT:
12' x 60' (skid) "DIRECTIONAL WELLSITE"

SHEET TITLE:
FLOOR PLAN

PRESENTED TO:



This drawing is for presentation purposes and does not constitute an approved drawing for construction purposes. Required final drawing approval protocol will be as required by location building code requirements and local authorities permitting review processes. This drawing and design is the sole property of Alta-Fab Structures Ltd. and may not be reproduced or submitted without the expressed written consent of Alta-Fab Structures Ltd.

DATE: 19.11.2025	REVISION #: 0
DRAWN BY: KC	PAGE: 1 OF 1
PRESENTATION #: 7446	