



1MCO4-SKT-EN-SKE-S505 SL07-000069 - REV C01 - GENERAL ARRANGEMENT - SHEET 1
1MCO4-SKT-EN-SKE-S505 SL07-000070 - REV C01 - GENERAL ARRANGEMENT - SHEET 2
1MCO4-SCJ-EN-SKT-S505 SL07-000071 - REV C01 - SECTIONS & DETAILS - SHEET 1
1MCO4-SCJ-EN-SKT-S505 SL07-000072 - REV C01 - SECTIONS & DETAILS - SHEET 2
1MCO4-SCJ-EN-SKT-S505 SL07-000073 - REV C01 - SECTIONS & DETAILS - SHEET 3
1MCO4-SCJ-EN-SKT-S505 SL07-000074 - REV C01 - SECTIONS & DETAILS - SHEET 4
1MCO4-SCJ-EN-SKT-S505 SL07-000075 - REV C01 - SECTIONS & DETAILS - SHEET 5


PARTS LIST				PARTS LIST			
ITEM	DESCRIPTION	PART NUMBER	QTY	ITEM	DESCRIPTION	PART NUMBER	QTY
1	RAMP SECTION No.1	88396-010-01 & 88396-014-01	1	26	LOW LEVEL FULL INFILL PLATE	88396-021-06	16
2	RAMP SECTION No.4	88396-010-01 & 88396-014-02	1	27	INFILL PLATE - SHORT AT RAMP	88396-021-07	4
3	COVER PLATE	88396-012-01	96	28	INFILL PLATE - SHORT	88396-021-08	9
4	FRAME LL1	88396-015-01	18	32	M16 LINDAPTER GIRDER CLAMP - TYPE A - LONG TAIL	A16L	960
5	FRAME LL1 - OPP HAND	88396-015-02	30	33	M16 LINDAPTER GIRDER CLAMP - TYPE B - LONG TAIL	B16L	960
6	FRAME HL1	88396-016-01	18	40	CSK SKT HEAD SCREW	M10 x 20	384
7	RAMP SECTION No.2	88396-017-01 & 88396-018-01	1	41	HEX NUT - GRADE 8	M16	960
8	RAMP SECTION No.3	88396-017-02 & 88396-018-02	1	42	PLAIN WASHER - FORM E	M16	552..
9	SUPPORT PFC	88396-019-01	89	43	SOCKET BUTTON HEAD BOLT - GRADE 12.9	M16 x 60	2740..
10	PLATFORM SUPPORT - LOW LEVEL	88396-019-02	74	45	HEX HEAD BOLT - GRADE 8.8	M16 x 80	960
11	PLATFORM SUPPORT - HIGH LEVEL	88396-019-03	15	46	HEX NUT - GRADE 8	M20	1044
12	SPLICE PLATE	88396-019-04	166	47	PLAIN WASHER - FORM E	M20	1044
13	900 SUPPORT BEAM - TYPE A	88396-020-01	2	48	HEX HEAD BOLT - GRADE 8.8	M20 x 45	356
14	900 SUPPORT BEAM TYPE B	88396-020-02	4	49	HEX HEAD BOLT - GRADE 8.8	M20 x 50	332
16	1900 CRS SUPPORT BEAM - TYPE A	88396-020-04	70	50	HEX HEAD BOLT - GRADE 8.8	M20 x 70	356
17	1900 SUPPORT BEAM - TYPE B	88396-020-05	2	53	500 CRS SUPPORT BEAM	88396-020-12	2
18	1900 CRS SUPPORT BEAM - TYPE C	88396-020-06	2	54	INFILL PLATE WITH NOTCH 'A' - NO SOCKET	88396-021-19	5
19	LINDAPTOR ADAPTOR PLATE	88396-020-07	240	55	INFILL PLATE - HL FRAMES - NO SOCKET	88396-021-20	20
20	PACK	88396-020-08	89	56	INFILL PLATE WITH NOTCH 'C' - NO SOCKET	88396-021-22	5
21	MAIN PLATE ON LL FRAME - END 1	88396-021-01	1	57	INFILL PLATE WITH NOTCH 'B' - NO SOCKET	88396-021-21	5
22	MAIN PLATE ON LL FRAME - END 2	88396-021-02	1	58	1000 CRS SUPPORT BEAM	88396-020-03	1
23	MAIN PLATE ON LL FRAME	88396-021-03	16	60	COMBISAFE SYSTEM 'C' COMPRISING: POSTS, TOE BOARDS & INFILL MESH - APPROX 30m LONG	COMBISAFE SYSTEM 'C'	1
24	MAIN PLATE ON LL FRAME - AT RAMP	88396-021-04	4	61	OVERSIZE WASHER - 50 o/dIA x 17/dID x 5 THK		2740..
25	MAIN PLATE ON LL FRAME - SHORT	88396-021-05	8				

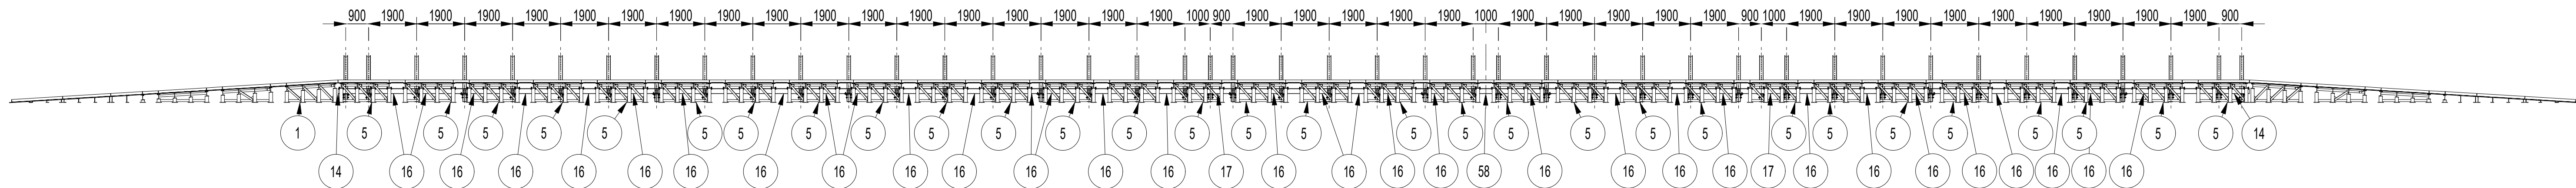

B-B
(SCALE:- 1 : 130)

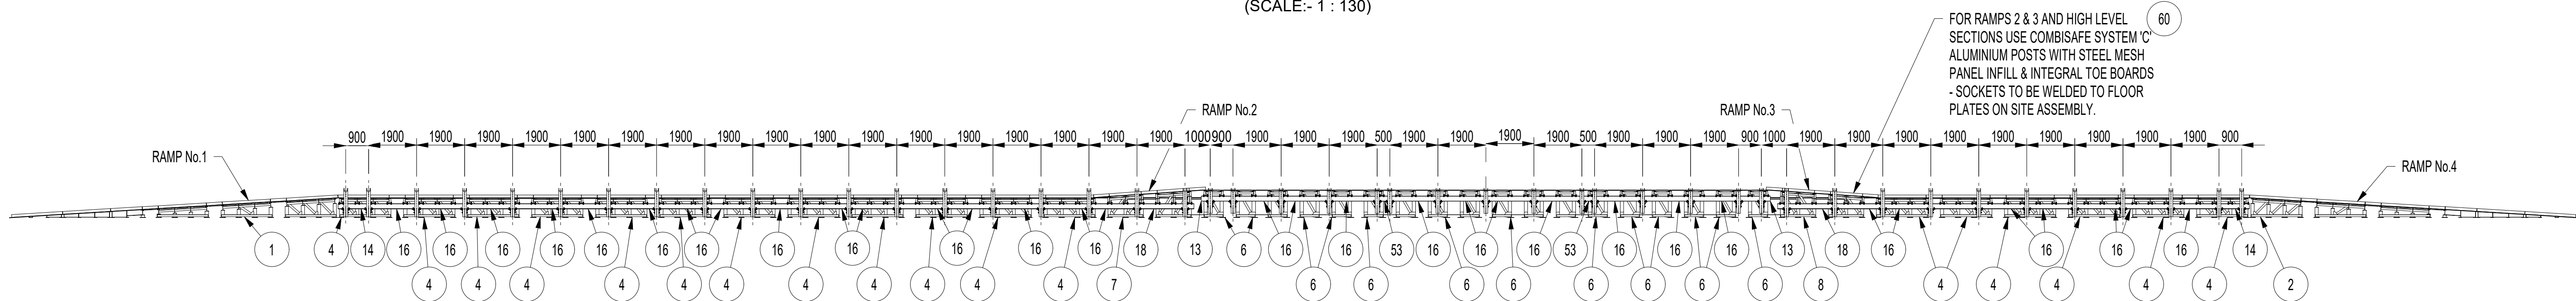

A-A
(SCALE:- 1 : 130)

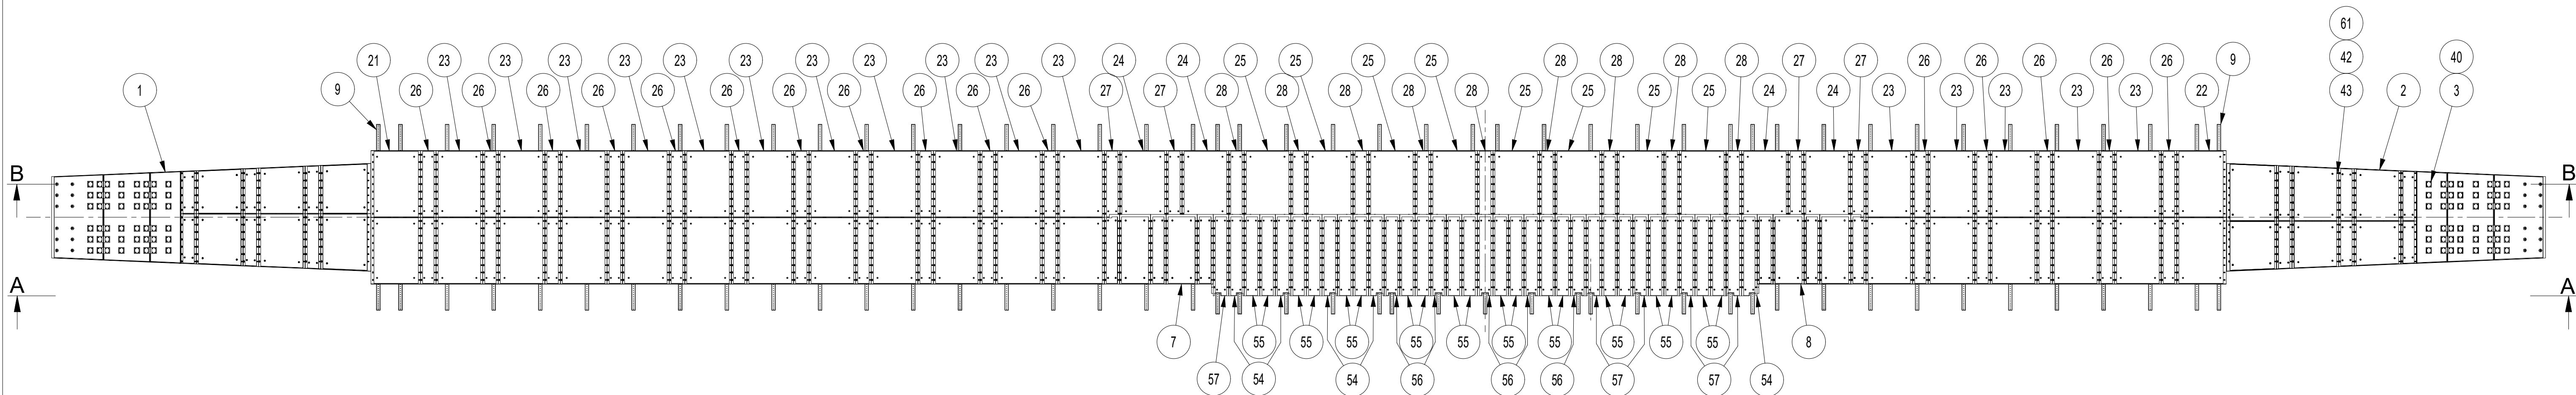

FOR SECTIONS THRU PLATFORM SEE DRAWING No. 88396-002
FOR ISOMETRICS OF PLATFORM SEE DRAWING No. 88396-003

HADEE DRAWING No. 88396-001

C04	REDRAWN. PLATFORM EXTENDED IN BOTH DIRECTIONS. PARTS LIST QUANTITIES REVISED	JHB	06.04.23			HS2 accepts no responsibility for any circumstances which arise from the reproduction of this document after alteration, amendment or abbreviation or if it is issued in part or issued incompletely in any way.
C03	TITLE BLOCK POPULATED WITH LATEST INFO. ITEM 61 ADDED. ITEM 42 QTY WAS 2532. ITEM 43 HAS HEX HEAD	JHB	06.04.23			© Crown Copyright and database right 2018. All rights reserved. Ordnance Survey Licence number 100049190
C02	INTENT REFERENCE DRG Nos. REVISED	JHB	05.04.23			© Crown Copyright material is reproduced with the permission of Land Registry under delegated authority from the Controller of HMSO. This material was last updated on 2018 and may not be copied, distributed, sold or published without the formal permission of Land Registry. Only an official copy of a title plan or register obtained from the Land Registry may be used for legal or other official purposes.
C01	ISSUED FOR CONSTRUCTION	JHB	28.03.23			
P02	PFC'S REPOSITIONED. FLOOR PLATES IN HL AREA AREA RENUMBERED. HANDRAILS WERE INTERCLAMP	JHB	23.03.23			
Rev	Description	Drawn	Checked	Approved	HS2 App	Scale with caution as distortion can occur.

HS2

Registered in England Registration No. 06791686
Registered office: 2 Snow Hill, Queensway, Birmingham, B4 6GA

Security Classification

Official

Creator/Originator

Skanska - Costain - Strabag JV

Zone

WEST RUISLIP PORTAL

Design Stage

CONSTRUCTION

Drawing Title

WEST RUISLIP PORTAL
ENGINEERING STRUCTURAL DRAWING
CROSS PASSAGE WORKING PLATFORM
GENERAL ARRANGEMENT - SHEET 1

Project/Contract

HS2-MWCC SCS S1/S2

Discipline/Function

EN-TEMPORARY WORKS

Asset ID

HS2-000000149

Drawn

JHB

Checked

JNC

Approved

NL

Date

10.03.23

Scale

AS NOTED

Size

A1

Suitability

A5

Drawing No.

1MC04-SCJ_HEC-EN-SKE-SS05_SL07-000002

Rev.

C04