
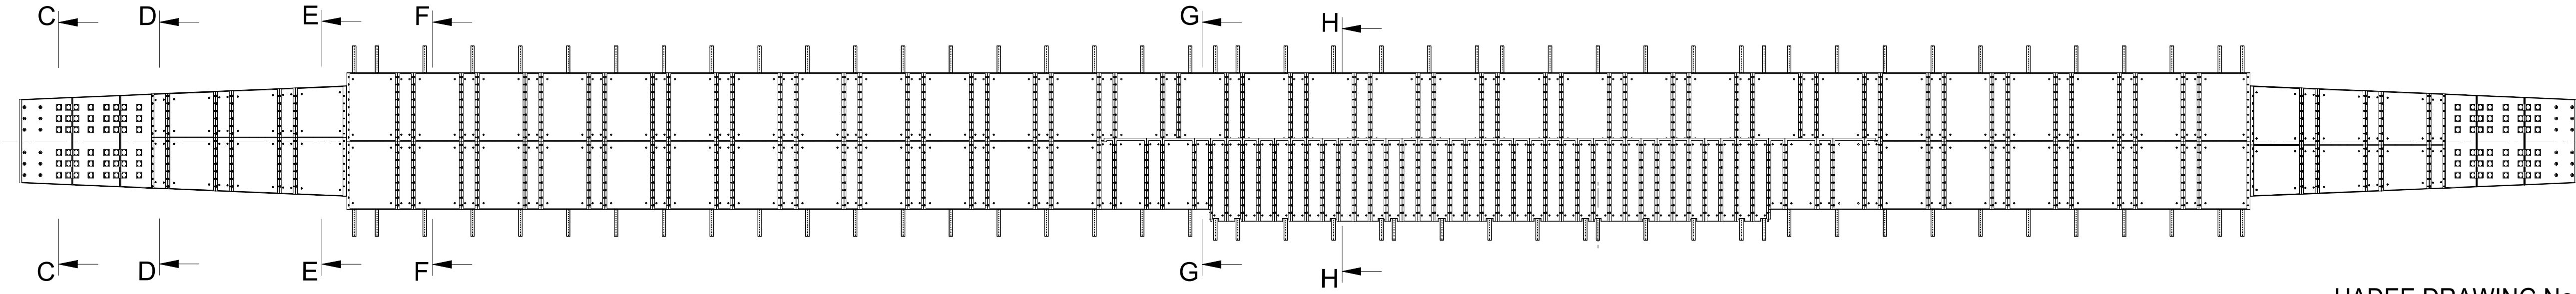
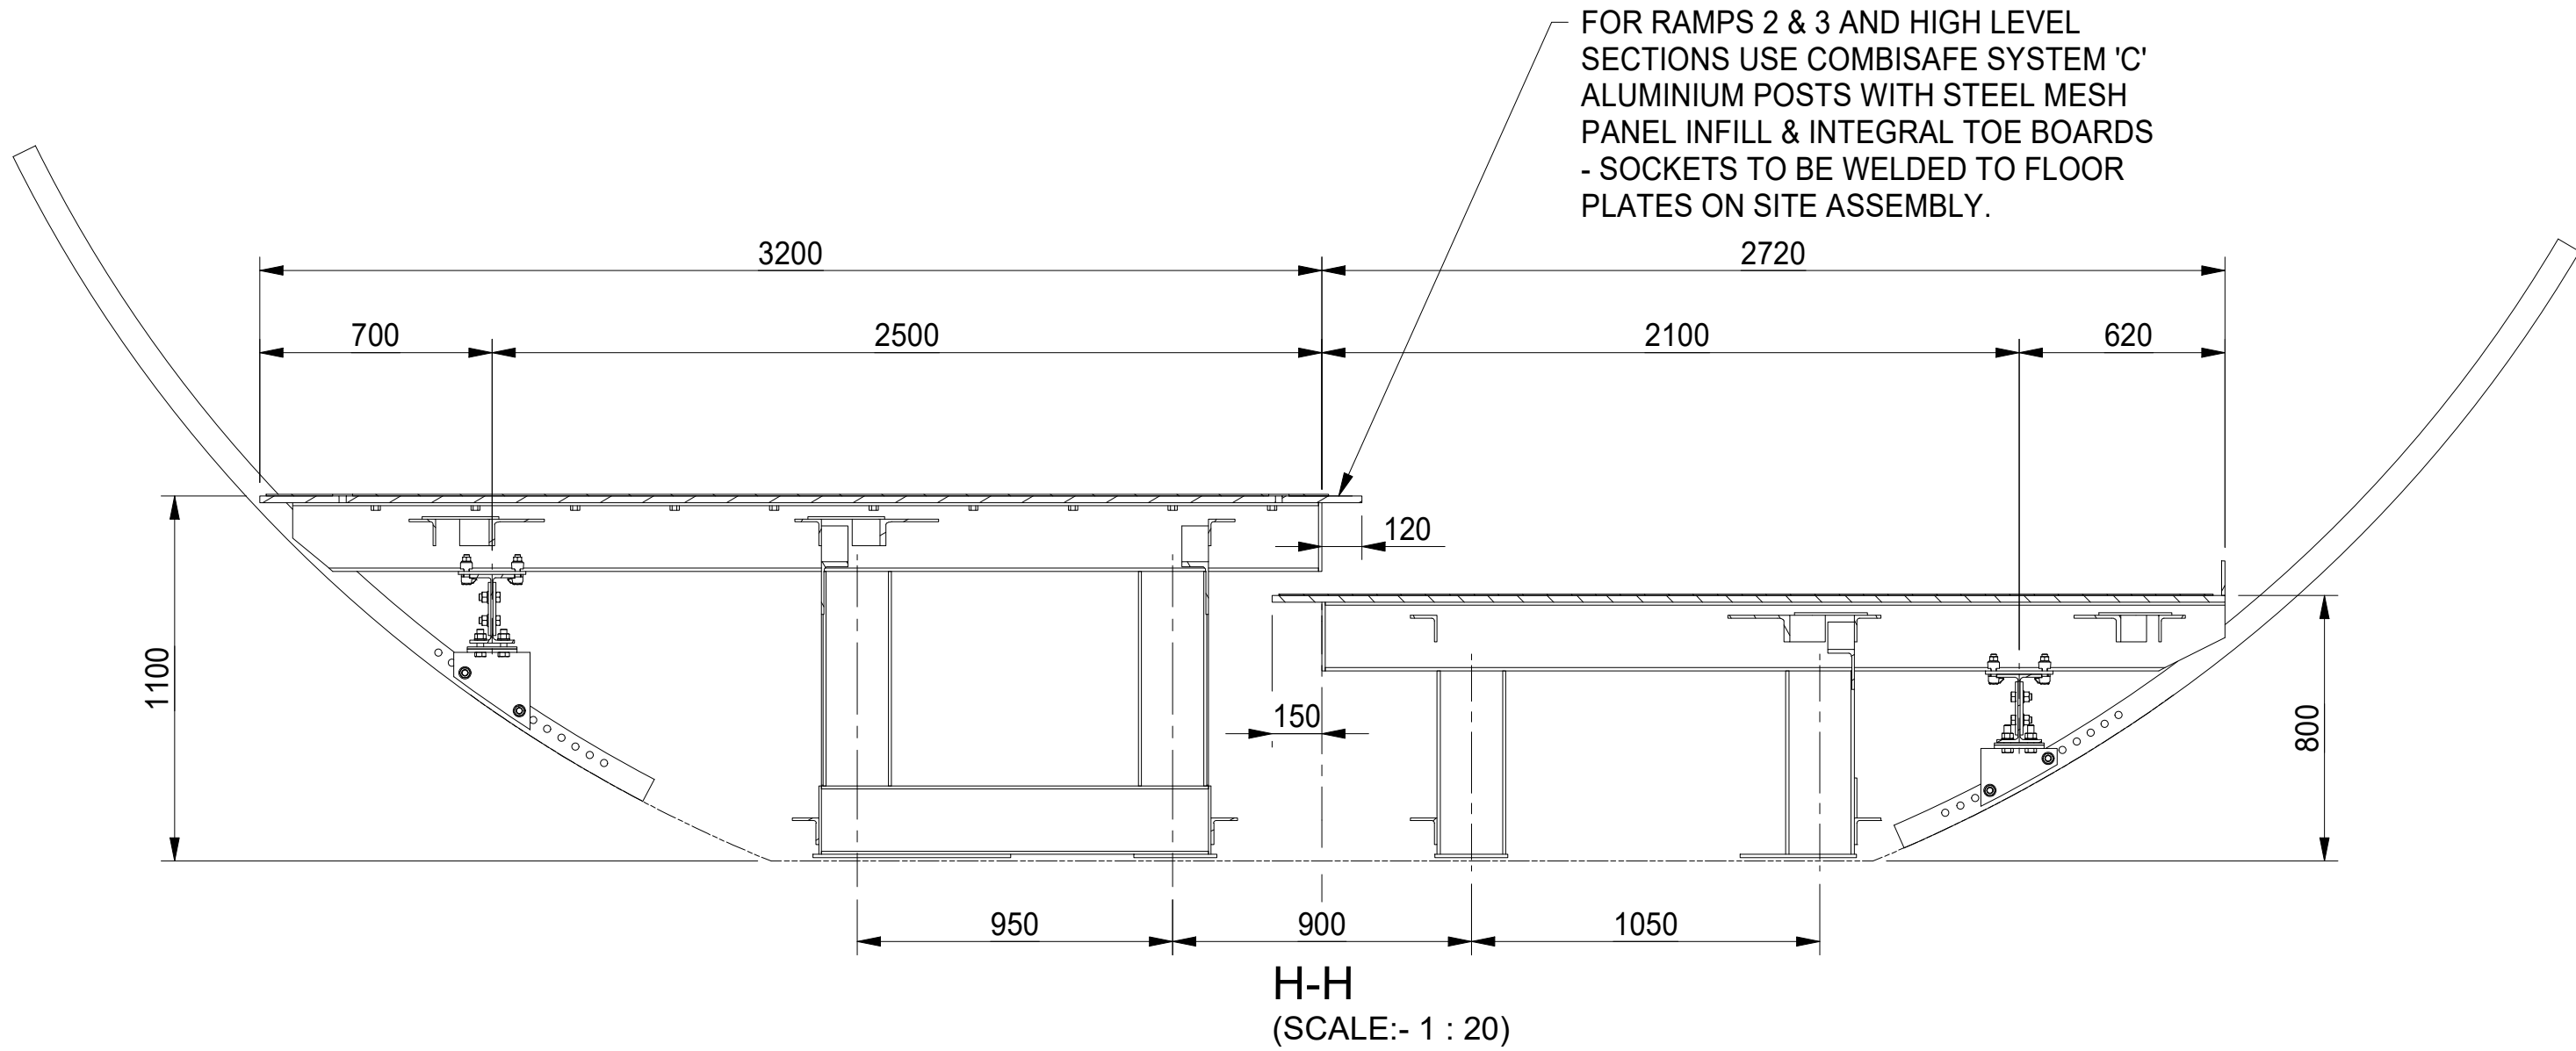
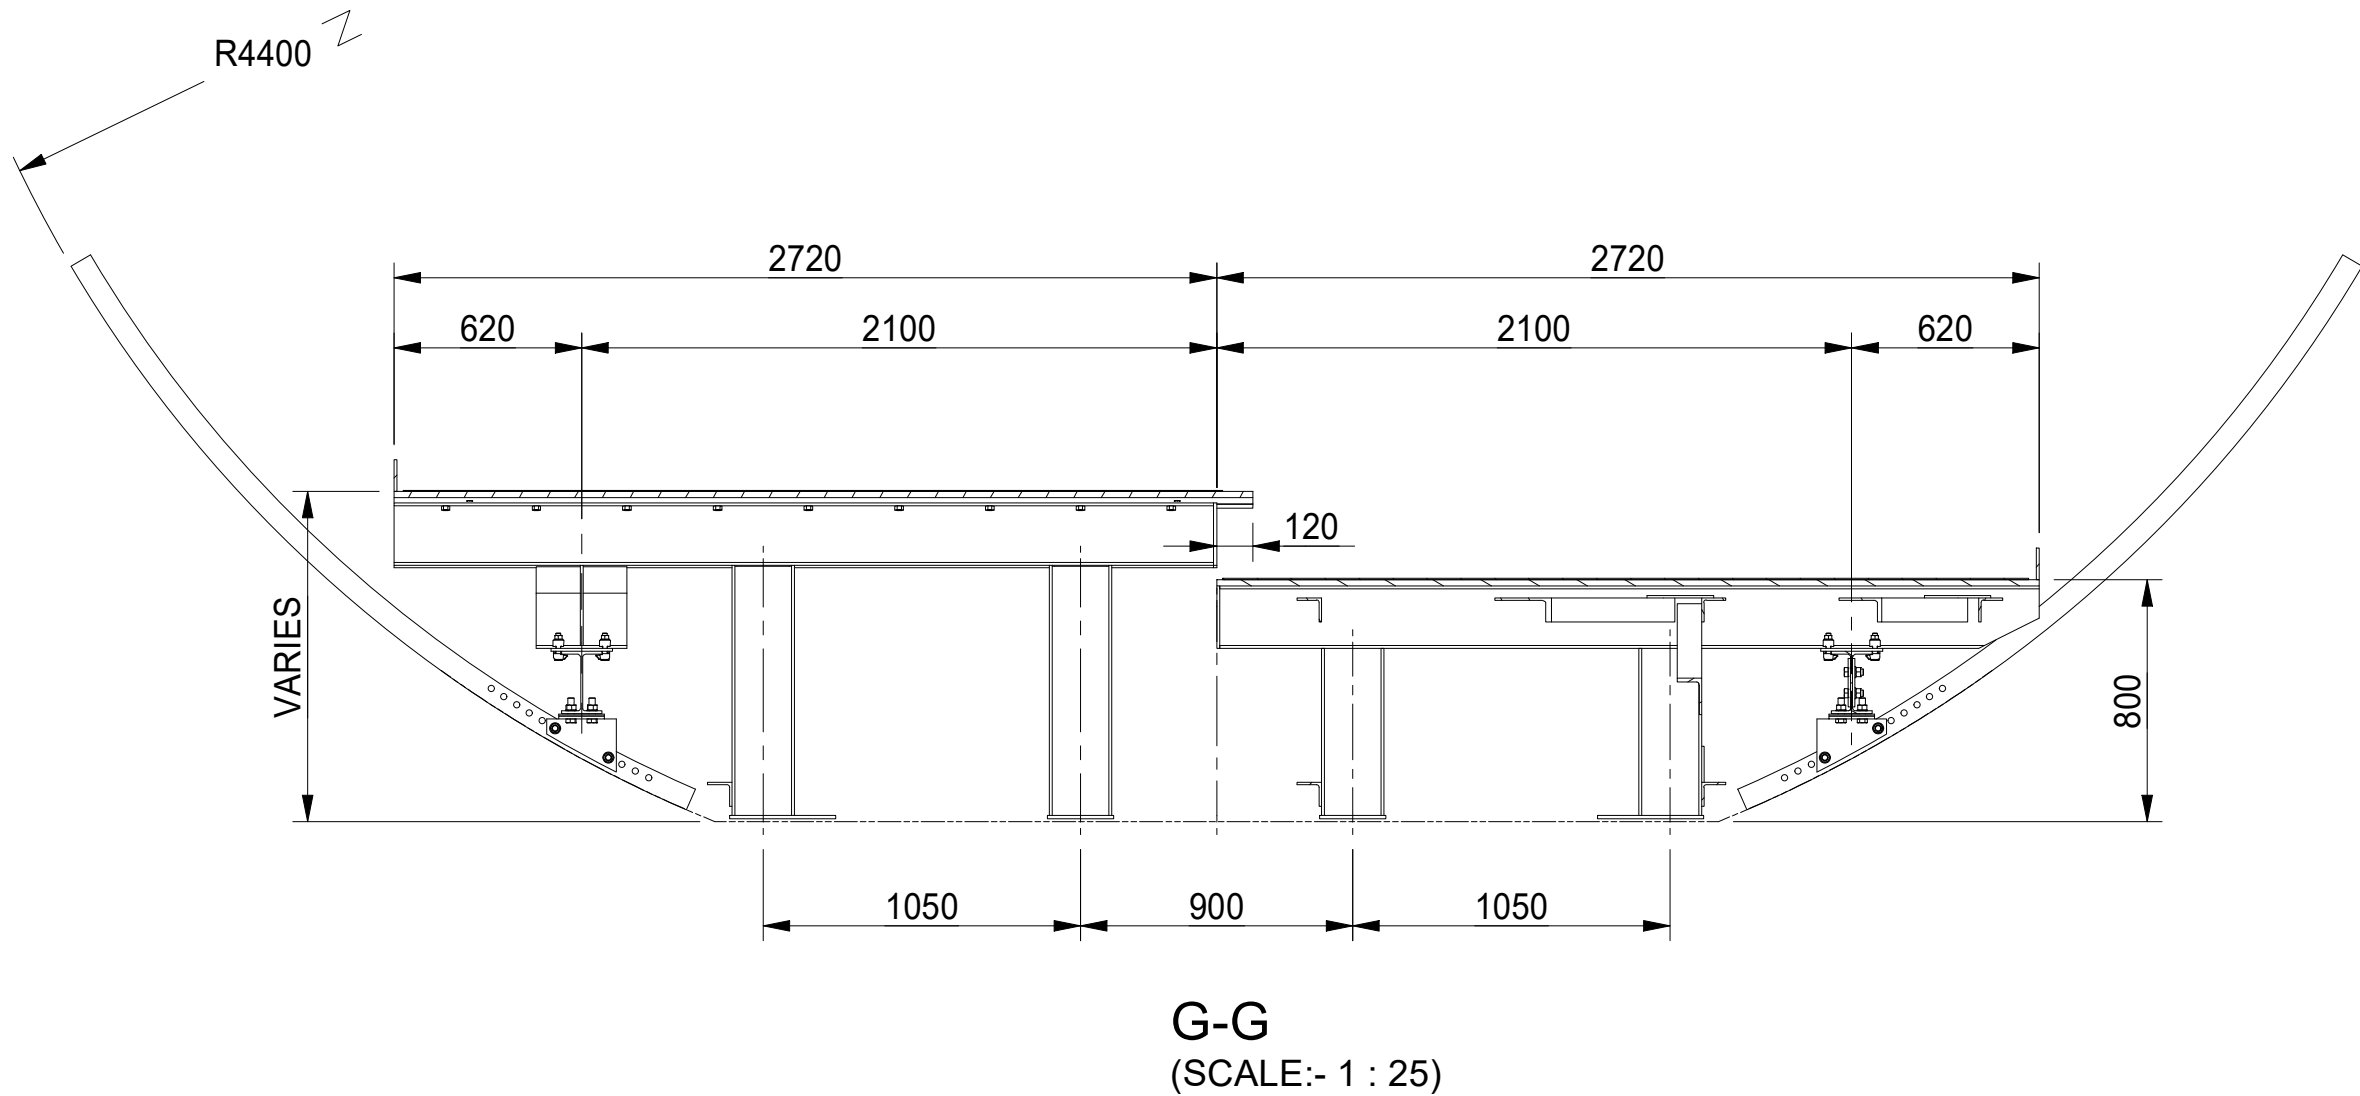
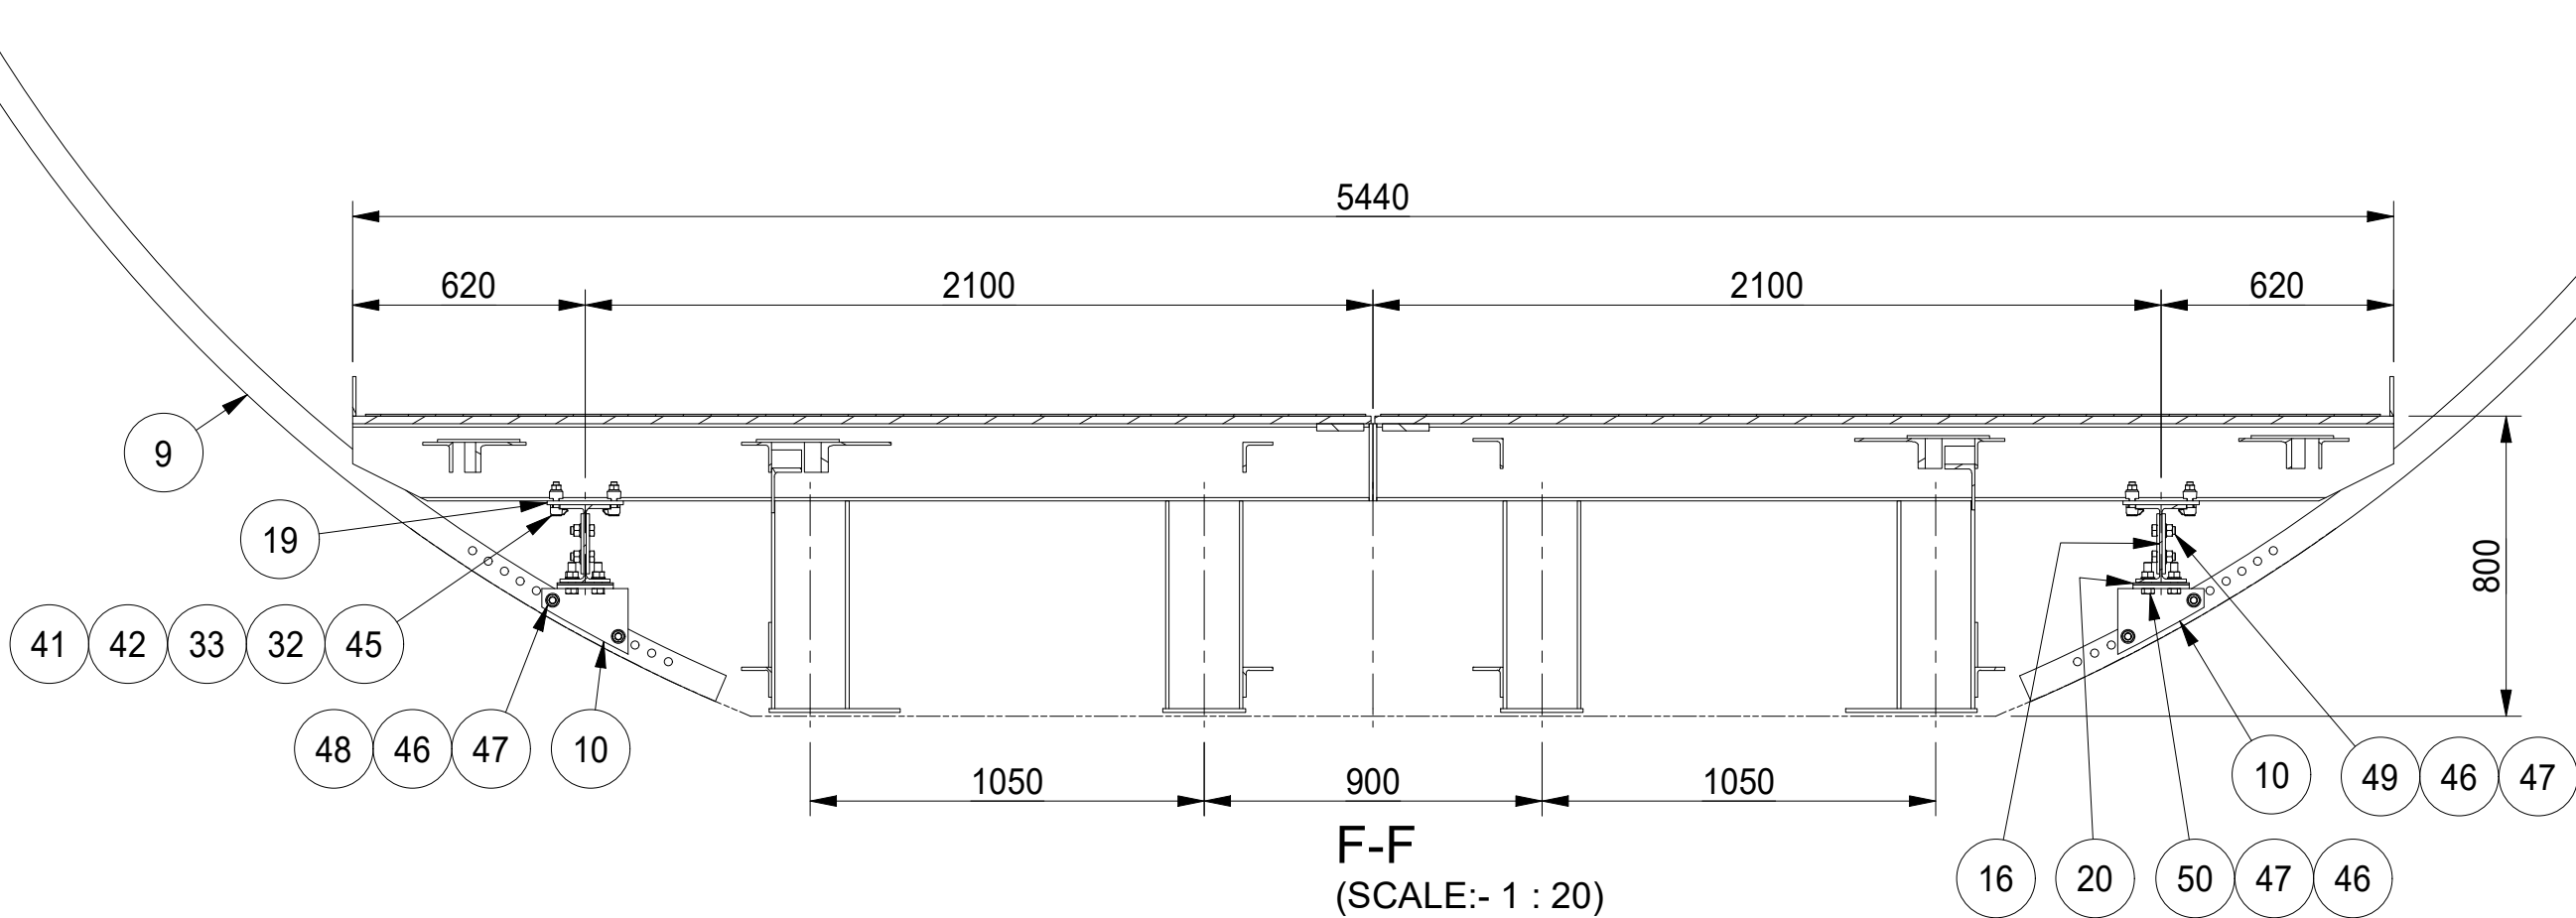
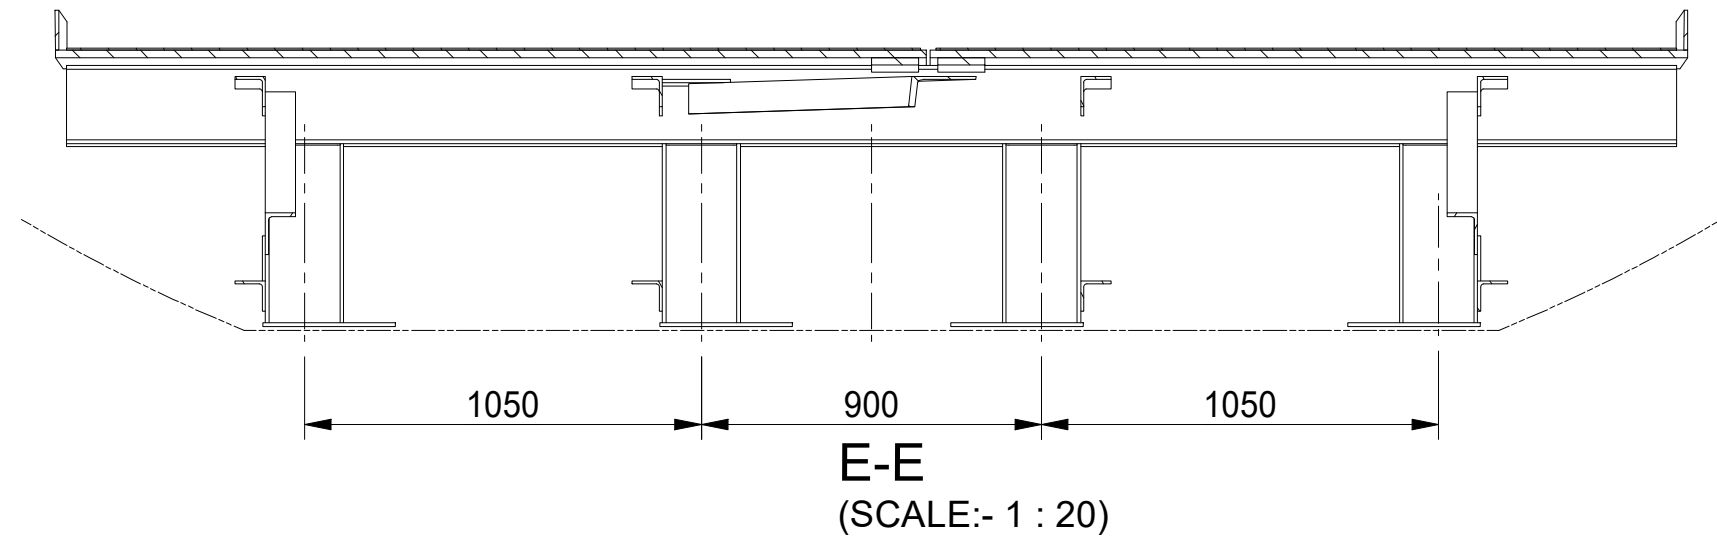
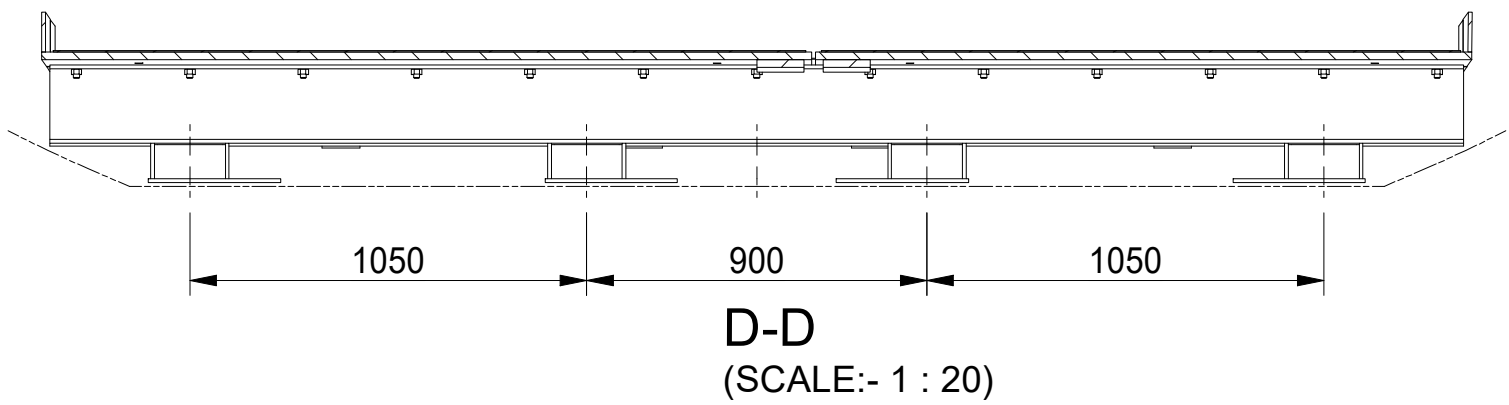


Template Number: 1MC03-SCJ-EN-TEM-S000-000015 Rev C02

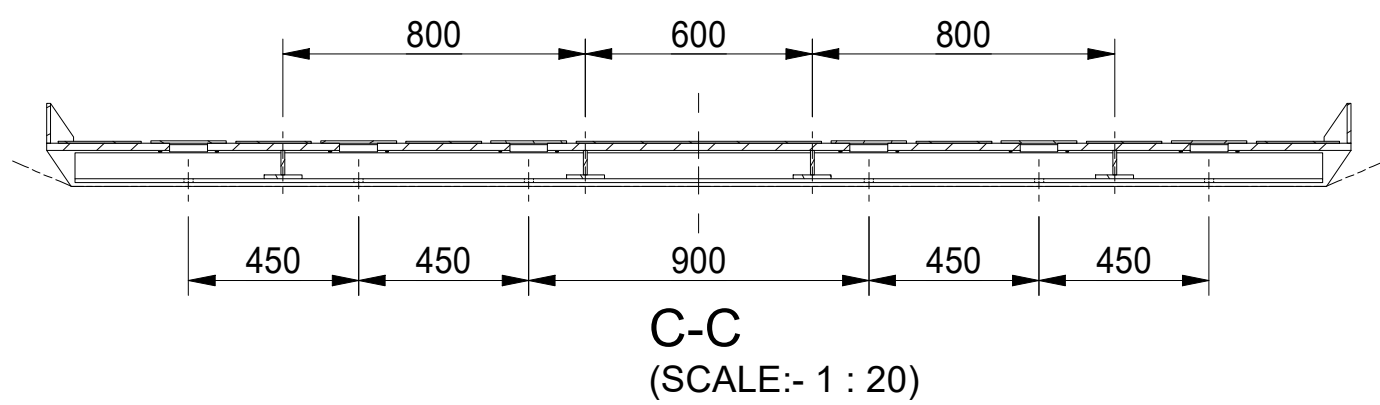

FOR ELEVATIONS, PLAN AND PARTS LIST OF PLATFORM SEE DRAWING No. 88396-001
FOR ISOMETRICS OF PLATFORM SEE DRAWING No. 88396-003

HADEE DRAWING No. 88396-002

C03	REDRAWN PLATFORM EXTENDED	JHB 12.09.23				HS2 accepts no responsibility for any circumstances which arise from the reproduction of this document after alteration, amendment or abbreviation or if it is issued in part or issued incompletely in any way.
C02	TITLE BLOCK POPULATED WITH LATEST INFORMATION	JHB 06.04.23				© Crown Copyright and database right 2018. All rights reserved. Ordnance Survey Licence number 100049190
C01	ISSUED FOR CONSTRUCTION	JHB 28.03.23				© Crown Copyright material is reproduced with the permission of Land Registry under delegated authority from the Controller of HMSO.
P02	GENERALLY UPDATED TO SUIT COMMENTS	JHB 23.03.23				This material was last updated on 2018 and may not be copied, distributed, sold or published without the formal permission of Land Registry. Only an official copy of a title plan or register obtained from the Land Registry may be used for legal or other official purposes.
P01	ISSUED FOR APPROVAL	JHB 10.03.23				
Rev	Description	Drawn	Checked	Approved	HS2 App	Scale with caution as distortion can occur.

HS2

Registered in England Registration No. 06791686
Registered office: 2 Snow Hill, Queensway, Birmingham, B4 6GA

Security Classification
Official

Creator/Originator
Skanska - Costain - Strabag JV

Zone WEST RUISLIP PORTAL	Project/Contract HS2-MWCC SCS S1/S2			
Design Stage CONSTRUCTION	Discipline/Function EN-TEMPORARY WORKS		Asset ID HS2-000000149	
Drawing Title WEST RUISLIP PORTAL ENGINEERING STRUCTURAL DRAWING CROSS PASSAGE WORKING PLATFORM GENERAL ARRANGEMENT - SHEET 2	Drawn JHB	Checked JNC	Approved NL	
	Date 10.03.23	Scale AS NOTED	Size A1	Suitability A5
	Drawing No. 1MC04-SCJ_HEC-EN-SKE-SS05_SL07-000006			Rev. C03