




Template Number: 1MC03-SCJ-EN-TEM-S000-000015 Rev C02

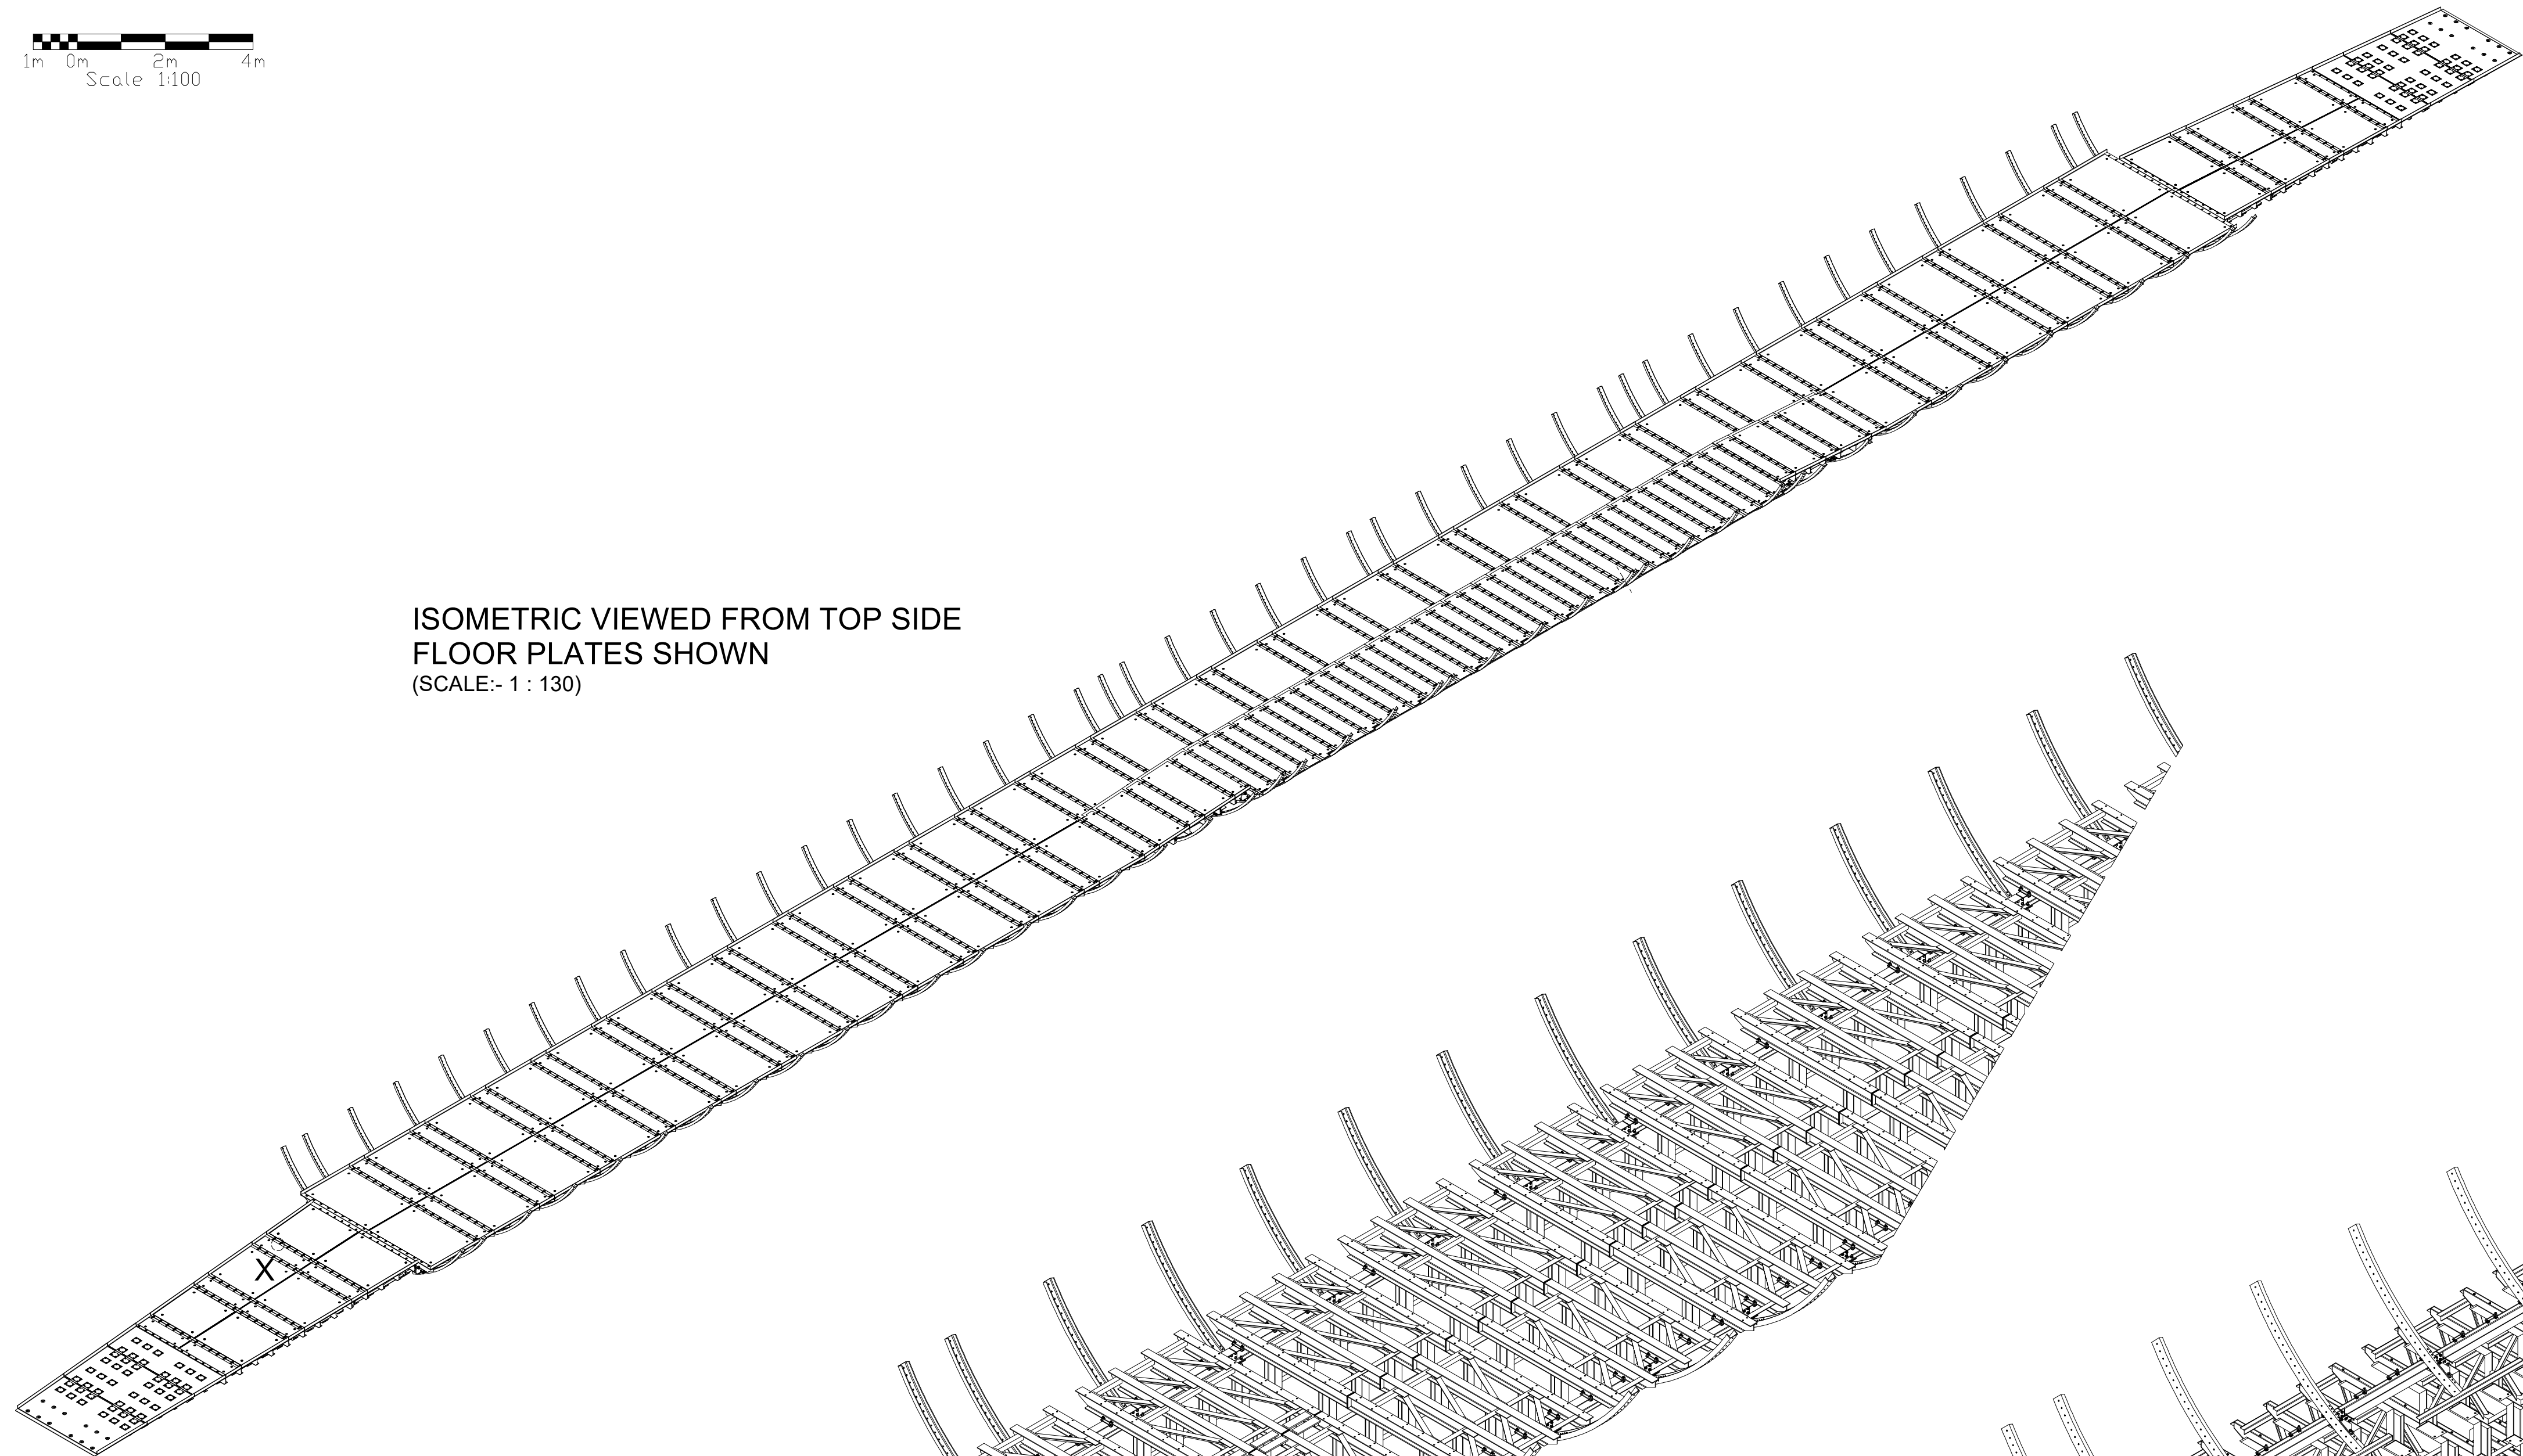


ISOMETRIC VIEWED FROM TOP SIDE
FLOOR PLATES SHOWN
(SCALE:- 1 : 130)

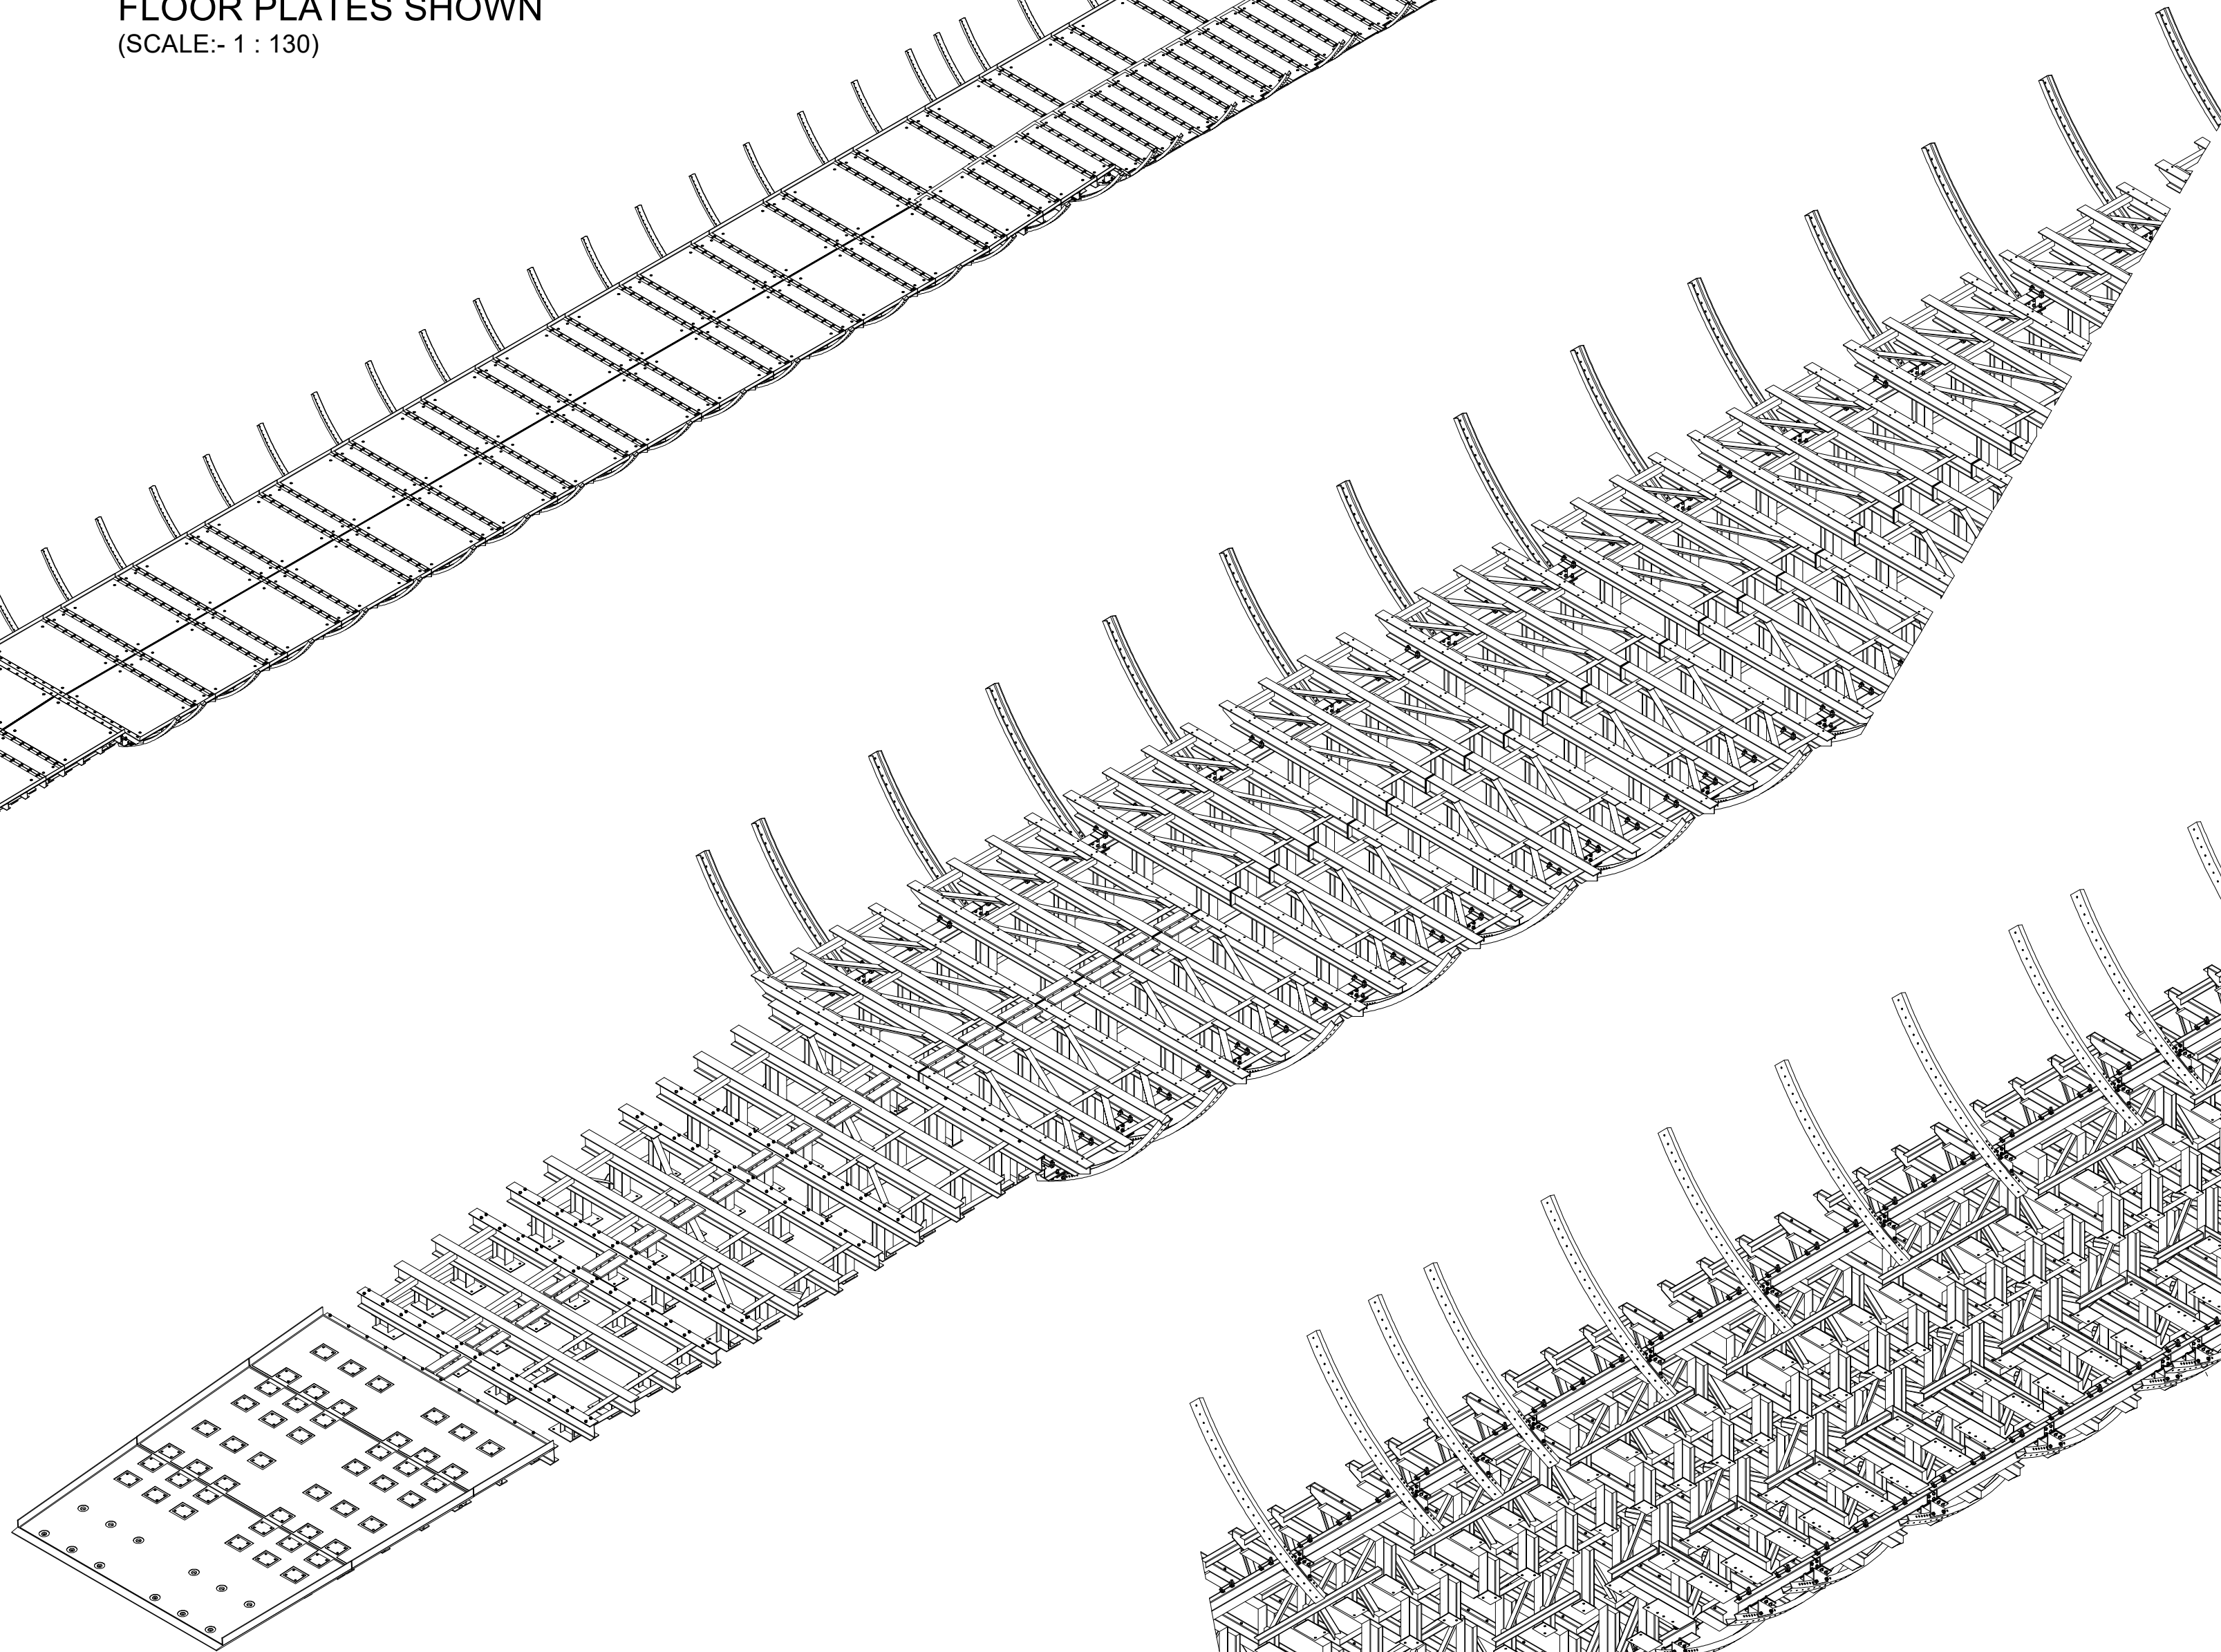


PARTIAL ISOMETRIC VIEW FROM TOP SIDE
BOLTED FLOOR PLATES NOT SHOWN
(SCALE:- 1 : 60)

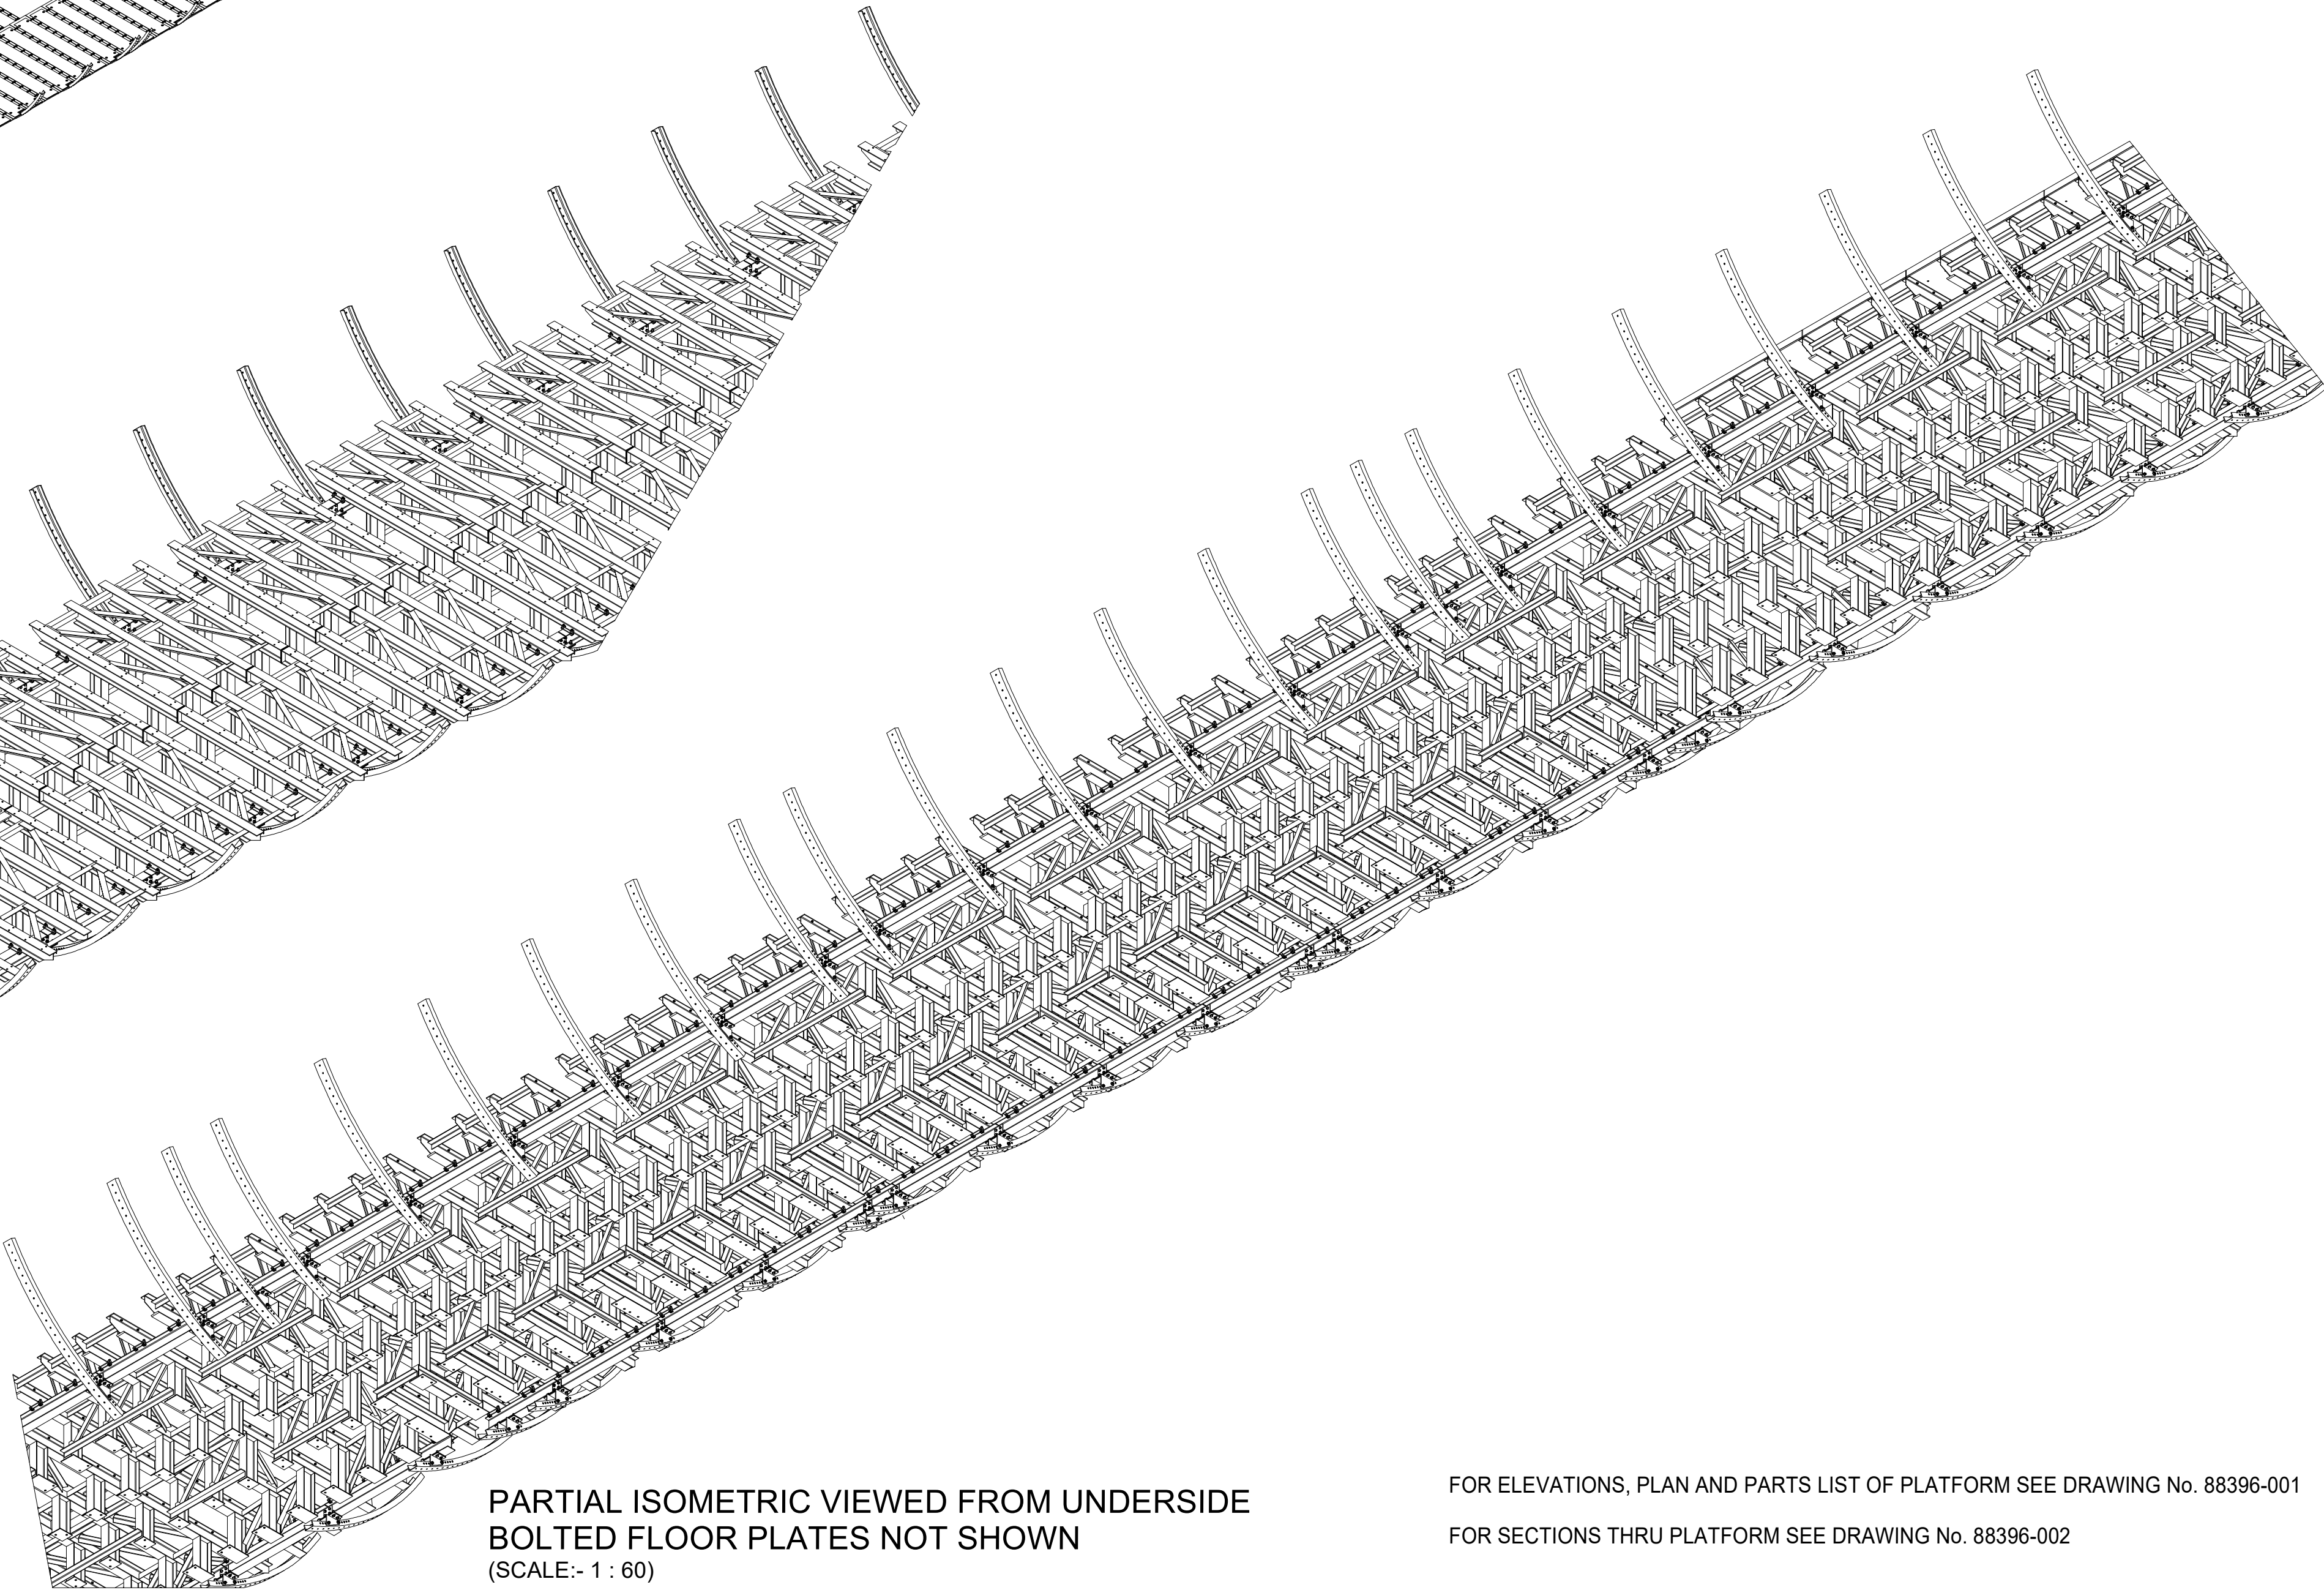

PARTIAL ISOMETRIC VIEWED FROM UNDERSIDE
BOLTED FLOOR PLATES NOT SHOWN
(SCALE:- 1 : 60)

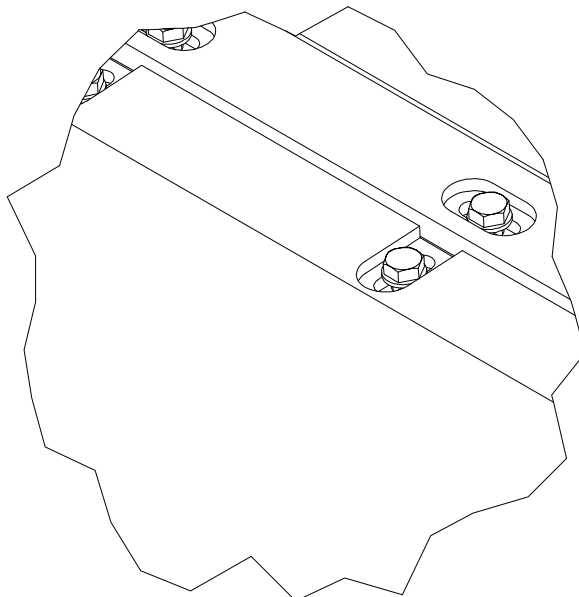

DETAIL 'X'
(SCALE:- 1 : 5)

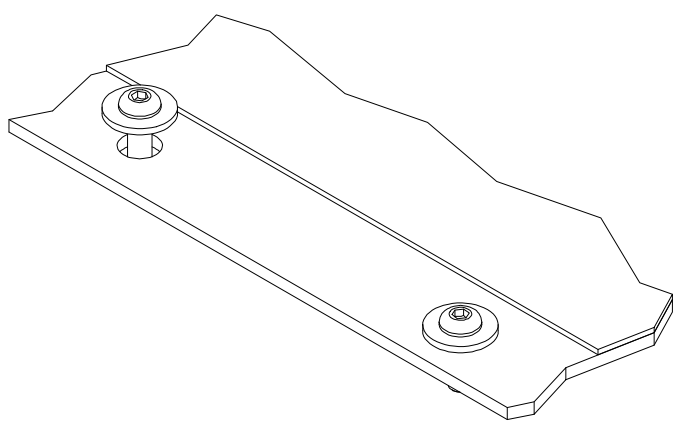

ALTERNATIVE DETAIL 'X'
(SCALE:- 1 : 5)
AS AN ALTERNATIVE TO SLOTS USE DIA 30
HOLES WITH OVERSIZE WASHERS
(50 O/D x 17 I/D x 5 THK)
& M16x60 LONG BUTTON HEAD BOLTS

FOR ELEVATIONS, PLAN AND PARTS LIST OF PLATFORM SEE DRAWING No. 88396-001

FOR SECTIONS THRU PLATFORM SEE DRAWING No. 88396-002

HADEE DRAWING No. 88396-003

C03	REDRAWN PLATFORM EXTENDED	JHB 12.09.23				HS2 accepts no responsibility for any circumstances which arise from the reproduction of this document after alteration, amendment or abbreviation or if it is issued in part or issued incompletely in any way.
C02	TITLE BLOCK POPULATED WITH LATEST INFORMATION	JHB 06.04.23				© Crown Copyright and database right 2018. All rights reserved. Ordnance Survey Licence number 100049190
C01	ISSUED FOR CONSTRUCTION	JHB 28.03.23				© Crown Copyright material is reproduced with the permission of Land Registry under delegated authority from the Controller of HMSO.
P02	ALTERNATIVE FLOOR PLATE BOLTING DETAIL ADDED	JHB 23.03.23				This material was last updated on 2018 and may not be copied, distributed, sold or published without the formal permission of Land Registry. Only an official copy of a title plan or register obtained from the Land Registry may be used for legal or other official purposes.
P01	ISSUED FOR APPROVAL	JHB 10.03.23				
Rev	Description	Drawn	Checked	Approved	HS2 App	Scale with caution as distortion can occur.

HS2

Registered in England Registration No. 06791686
Registered office: 2 Snow Hill, Queensway, Birmingham, B4 6GA

Security Classification

Official

Creator/Originator

Skanska - Costain - Strabag JV

Zone		Project/Contract			
WEST RUISLIP PORTAL		HS2-MWCC SCS S1/S2			
Design Stage		Discipline/Function	Asset ID		
CONSTRUCTION		EN-TEMPORARY WORKS	HS2-000000149		
Drawing Title		Drawn	Checked	Approved	
WEST RUISLIP PORTAL		JHB	JNC	NL	
ENGINEERING STRUCTURAL DRAWING		Date	Scale	Size	Suitability
CROSS PASSAGE WORKING PLATFORM		10.03.23	AS NOTED	A1	A5
GENERAL ARRANGEMENT - SHEET 3		Drawing No.			Rev.
		1MC04-SCJ_HEC-EN-SKE-SS05_SL07-000004			C03