

ISSUED TO :

BUILDING 6 DIMENSION:40x100x16ft

12.192X30.48X4.877M


INSTALLATION DRAWING

DESIGN LOAD:	BUILDING CONFIGURATION:		BUILDING CONFIGURATION:		SURFACE TREATMENT:	
DEAD LOAD ON SANDWICH ROOF:	0.25KN/M2	FRAME:	PORTAL FRAME	DOOR:	SEE DRAWING	FRAME SURFACE: Two layer Paint 60um
DEAD LOAD ON SHEET ROOF:	0.15KN/M2	ROOF PITCH:	SEE DRAWING	WINDOW:	SEE DRAWING	PURLIN SURFACE: ZINC COATING
LIVE LOAD ON FRAME:	0.3KN/M2	BAY:	SEE DRAWING	TRANSLUCENT PANELS:	SEE DRAWING	
LIVE LOAD ON PURLIN:	0.5KN/M2	COLUMN:	H BEAM	GUTTER:	SEE DRAWING	
WIND SPEED AGAINST:	23.3M/S			WIND FAN:	SEE DRAWING	
SNOW LOAD ON ROOF:	0.5KN/M2	RAFTER:	H BEAM			
GROUND ROUGHNESS:	B	TIE BEAM:	ROUND PIPE			
CONSTRUCTION LOAD:	1.0KN/M2	PURLIN:	C PURLIN			
EARTHQUAKE AGAINST GRADE:	7	ROOF:	SEE DRAWING			
STRUCTURAL SAFETY COEFFICIENT:	1	WALL :	SEE DRAWING			


THIS BUILDING MEMBER SIZE DESIGN BY UK

2025.3.12

--	--	--	--	--

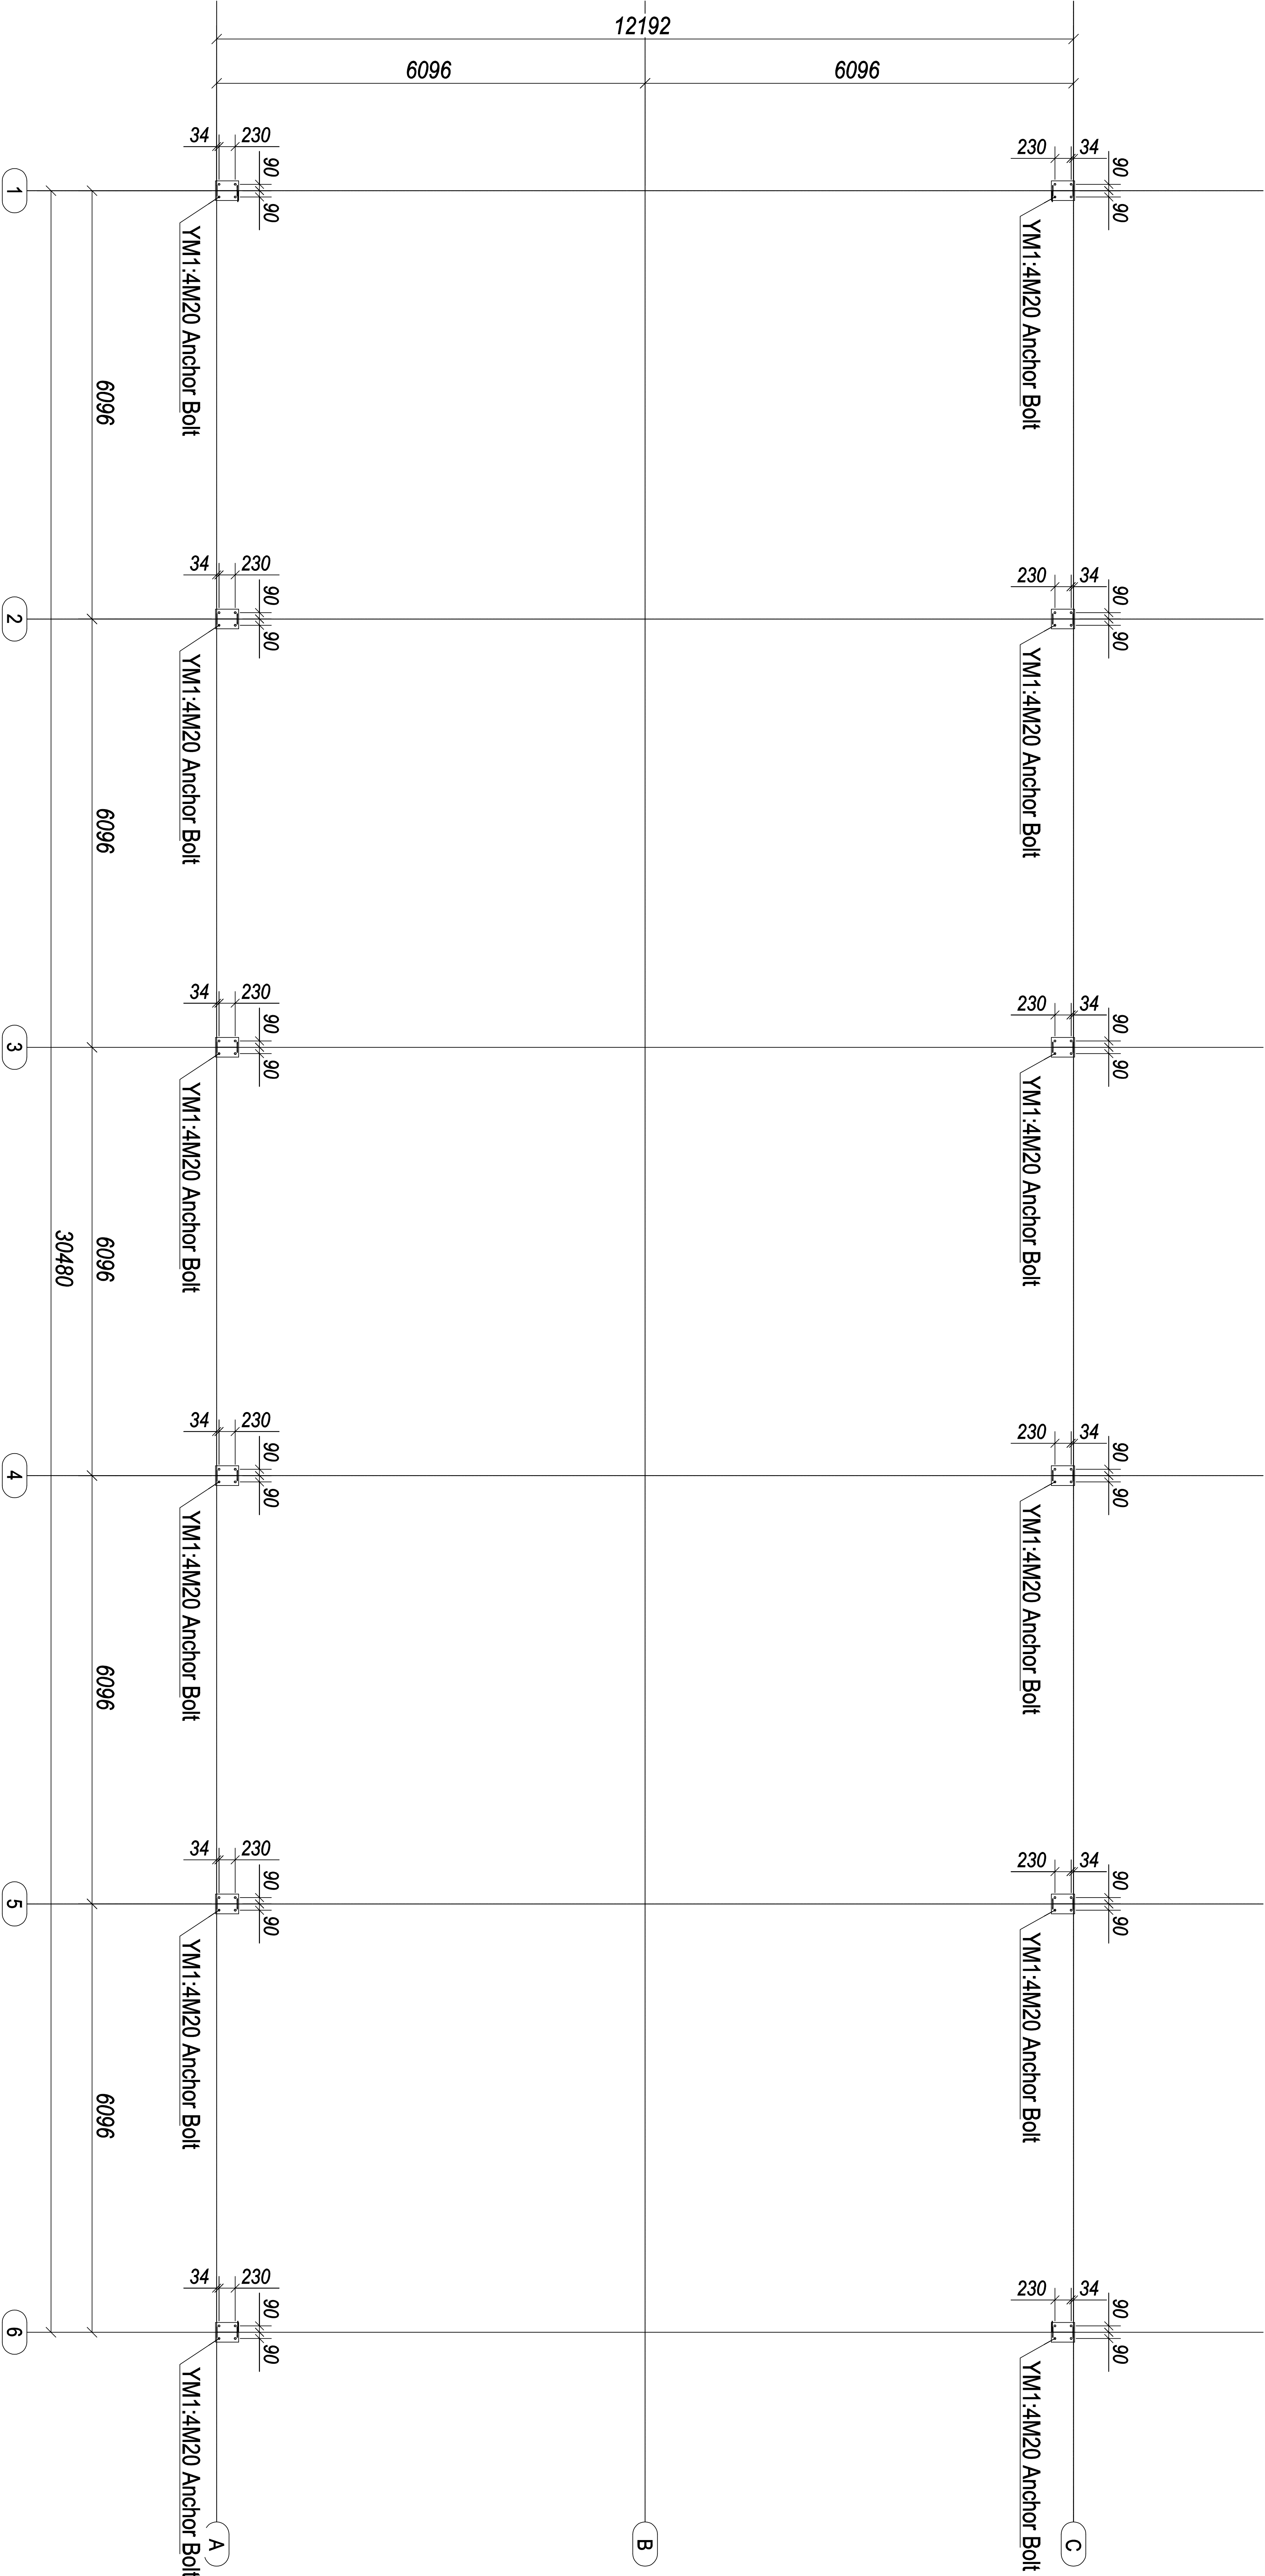


Buiding6 Achor bolt layout plan

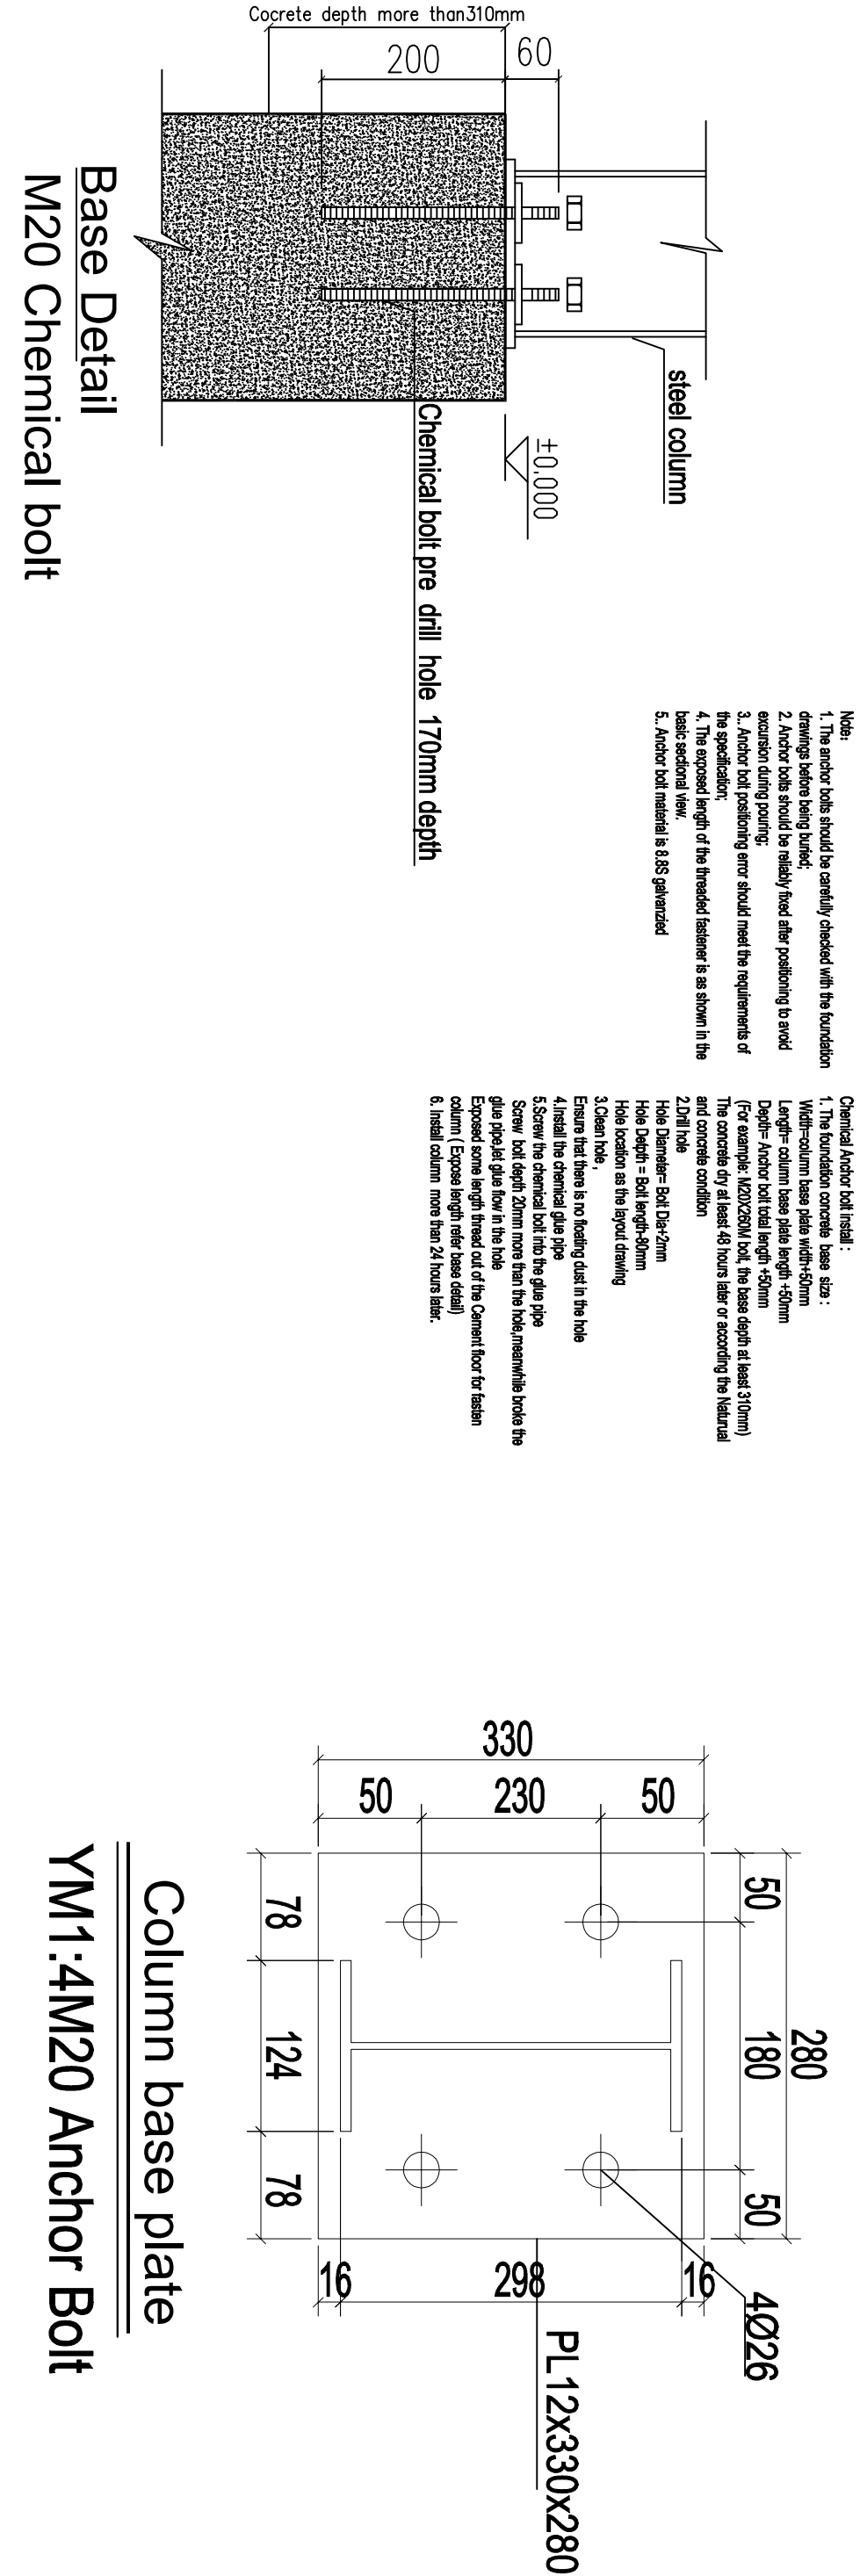


PROJECT		UK FARM BUILDING		DATE		2025.3.12
SIZE		40x100x16ft		SACLE		1:150
USE		Agriculture building		DESIGN		
PROJECT NO.		STL-UKS		CHECK		
NOTES		ALL DIMENSIONS ARE IN MM, UNLESS OTHERWISE SPECIFIED.		ORDER NO.		STL126UKS22

Building 6

--	--	--	--	--

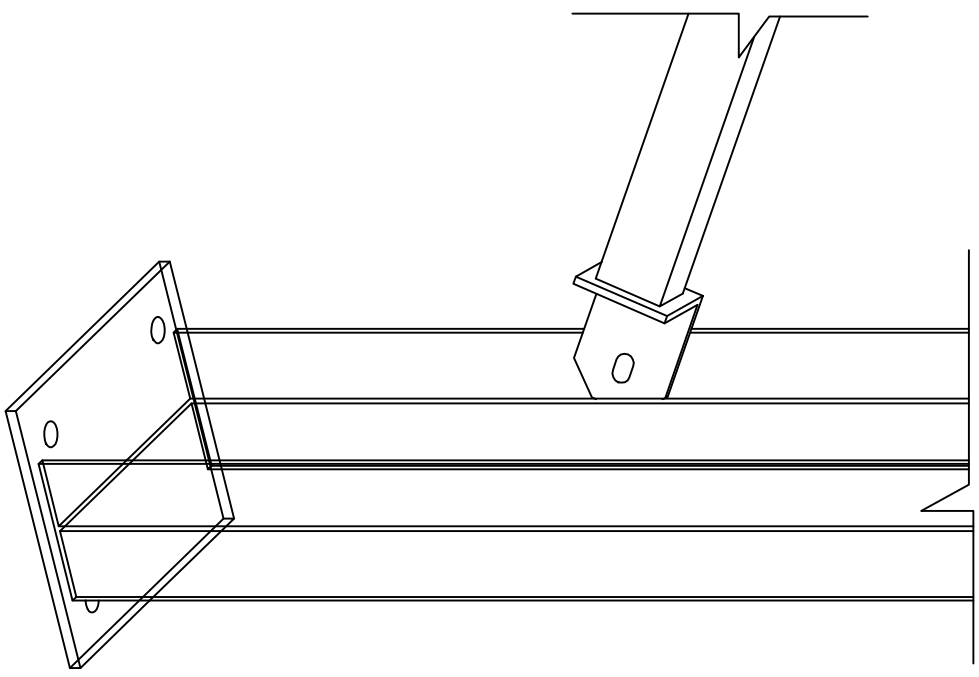


3D

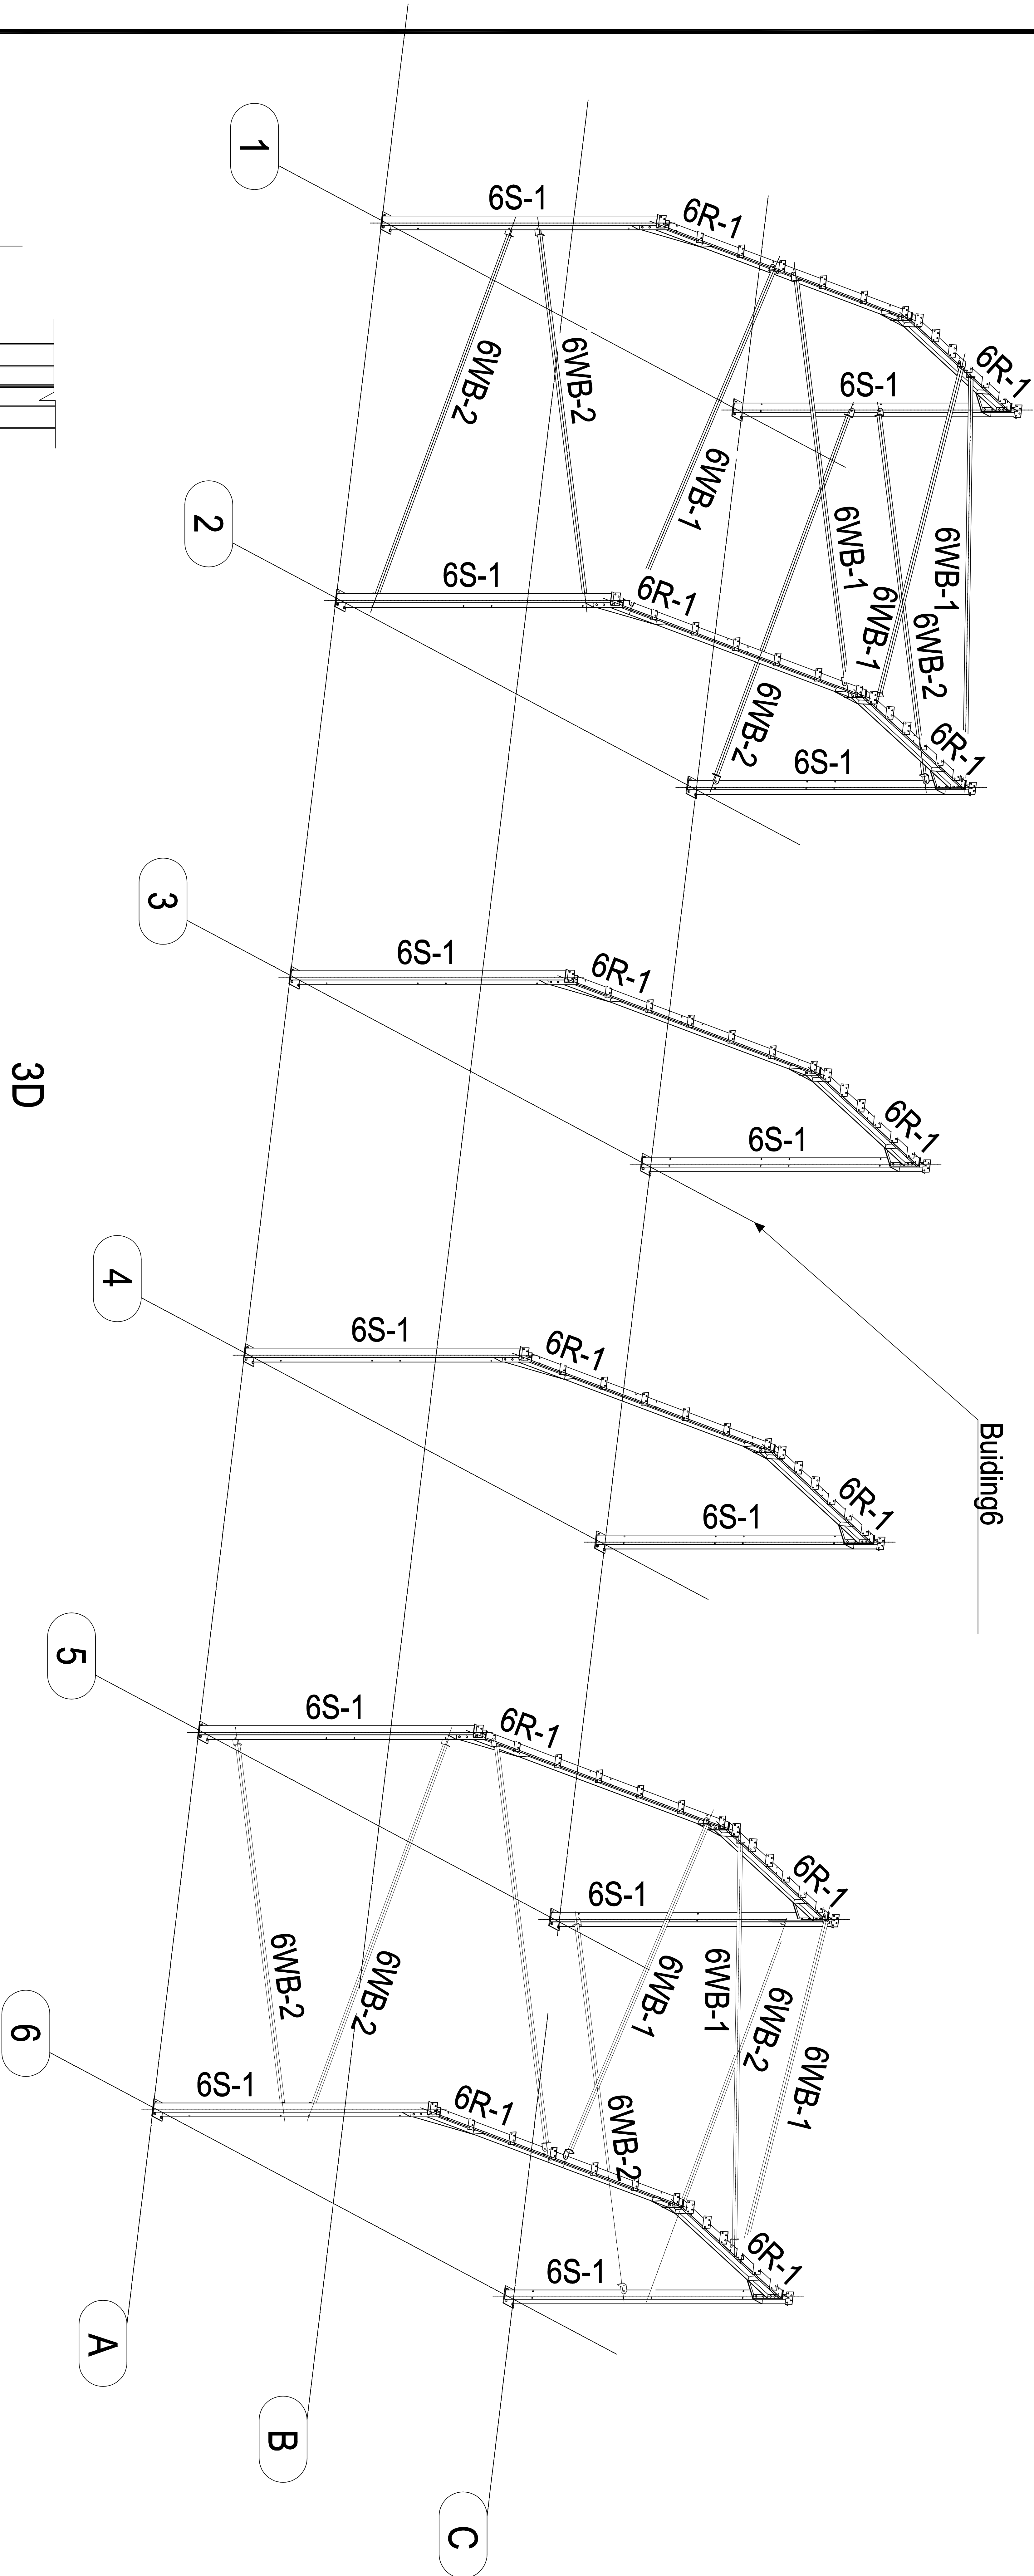

PROJECT		UK FARM BUILDING		DATE		2025.3.12	
SIZE		40x100x16ft		SACILE		1:150	
USE		Agriculture building		DWG NO.		2	
PROJECT NO.		STL-UKS		DRAWING NAME		DESIGN	
				NOTES		CHECK	
				IF IN DOUBT, PLEASE ASK. ALL DIMENSIONS ARE IN MM, UNLESS OTHERWISE SPECIFIED.		ORDER NO.	
				Building 6		STL126UKS22	

IF IN DOUBT'S PLEASE ASK.
ALL DIMENSIONS ARE IN MM UNLESS OTHERWISE SPECIFIED.

--	--	--	--	--

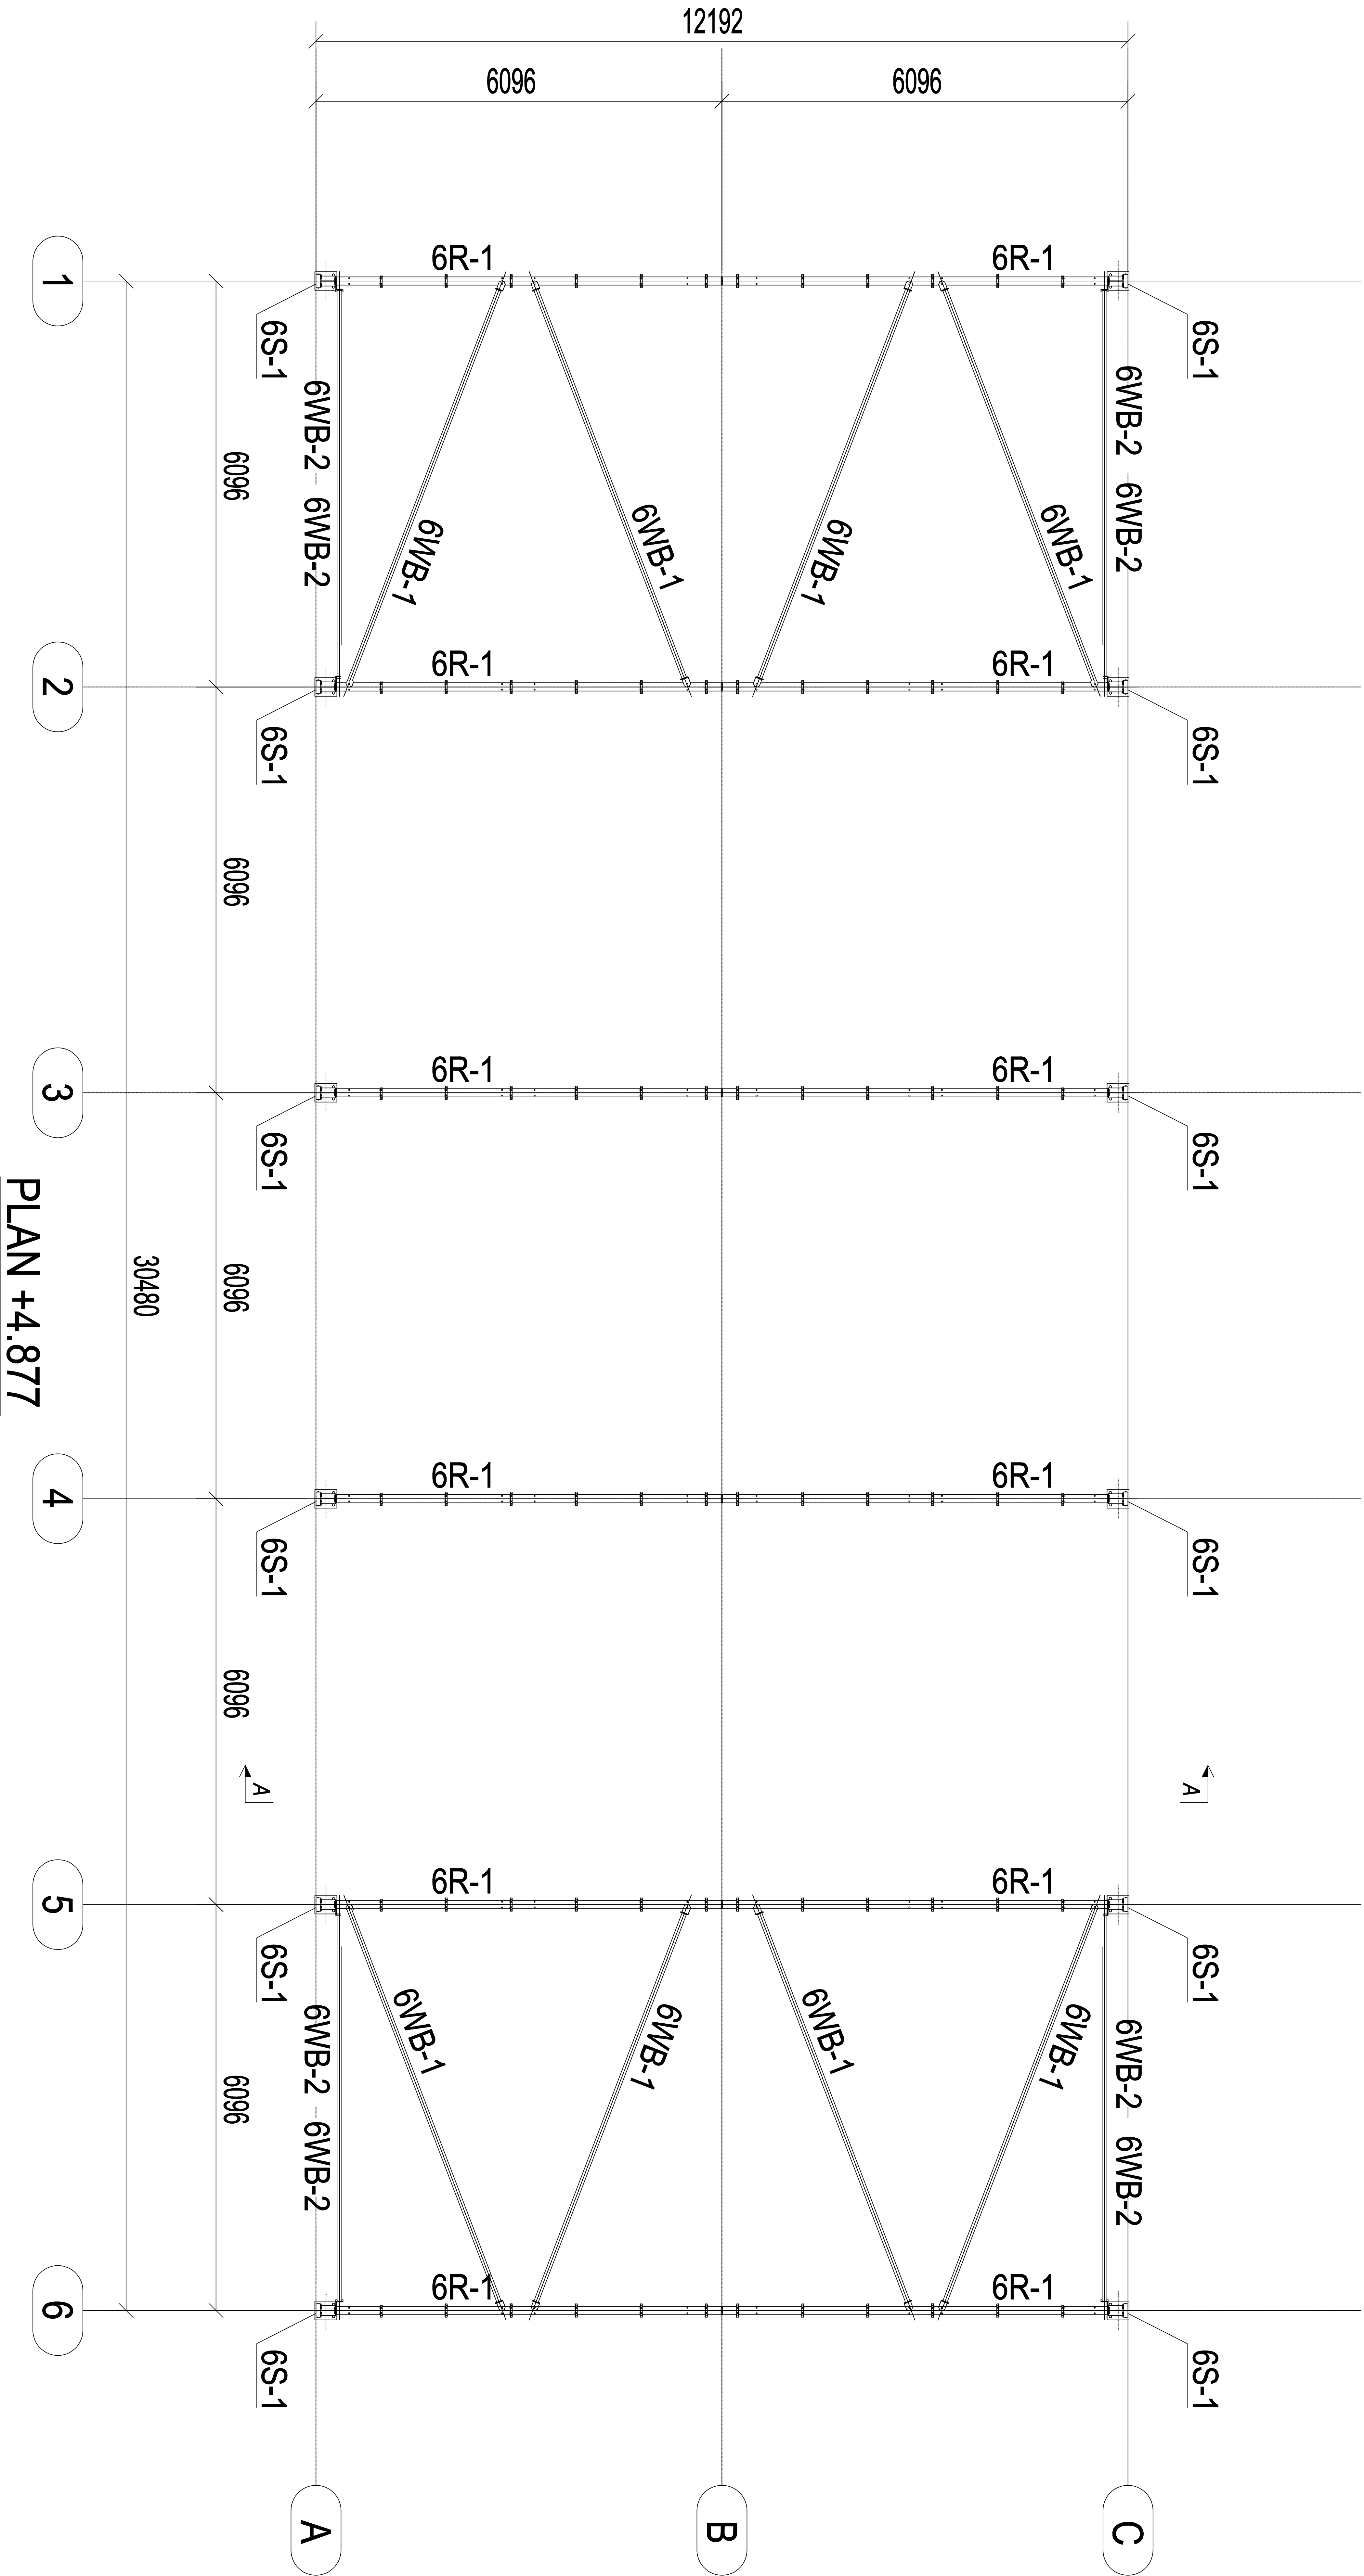

PROJECT	UK FARM BUILDING		DATE	2025.3.12			
	SIZE	40x100x16ft			DWG NO.	3	
	USE	Agriculture building					DESIGN
	PROJECT NO.	STL-UKS					
NOTES		IF IN DOUBT, PLEASE ASK. ALL DIMENSIONS ARE IN MM, UNLESS OTHERWISE SPECIFIED.		ORDER NO.	STL126UKS22		

ISSUED TO :



1

2

3

4

5


6

C

B


A

PLAN +4.877

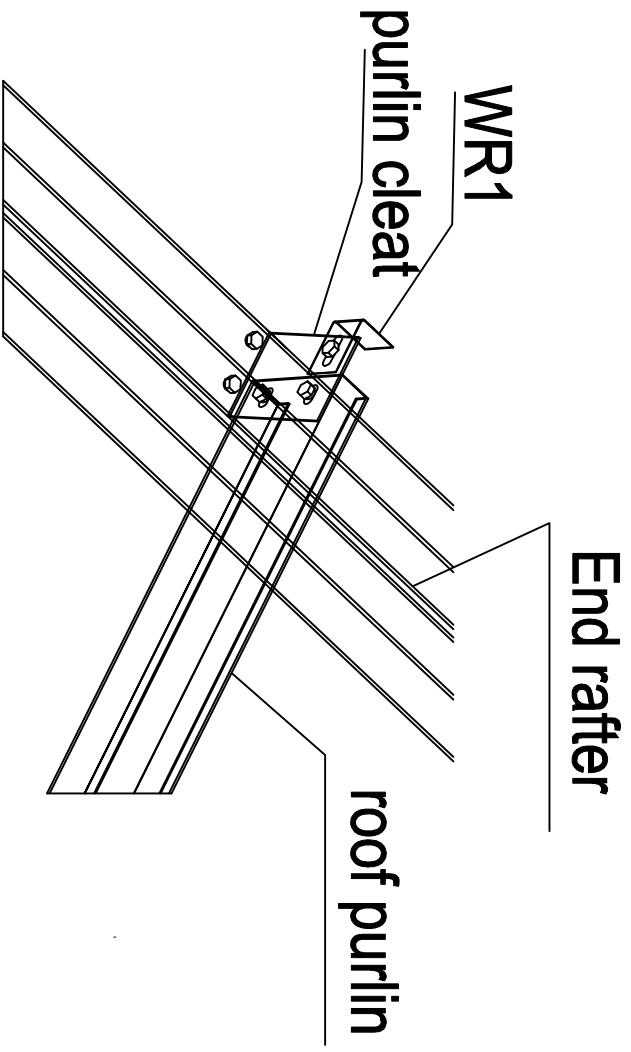

PROJECT	UK FARM BUILDING		DATE	2025.3.12
SIZE	40x100x16ft	DRAWING NAME	SACLE	1:150
USE	Agriculture building	NOTES	DWG NO.	4
PROJECT NO	STL-UKS	Building 6		DESIGN CHECK
		IF IN DOUBT'S, PLEASE ASK. ALL DIMENSIONS ARE IN MM UNLESS OTHERWISE SPECIFIED.		ORDER NO.
				STL126UKS22

--	--	--	--	--

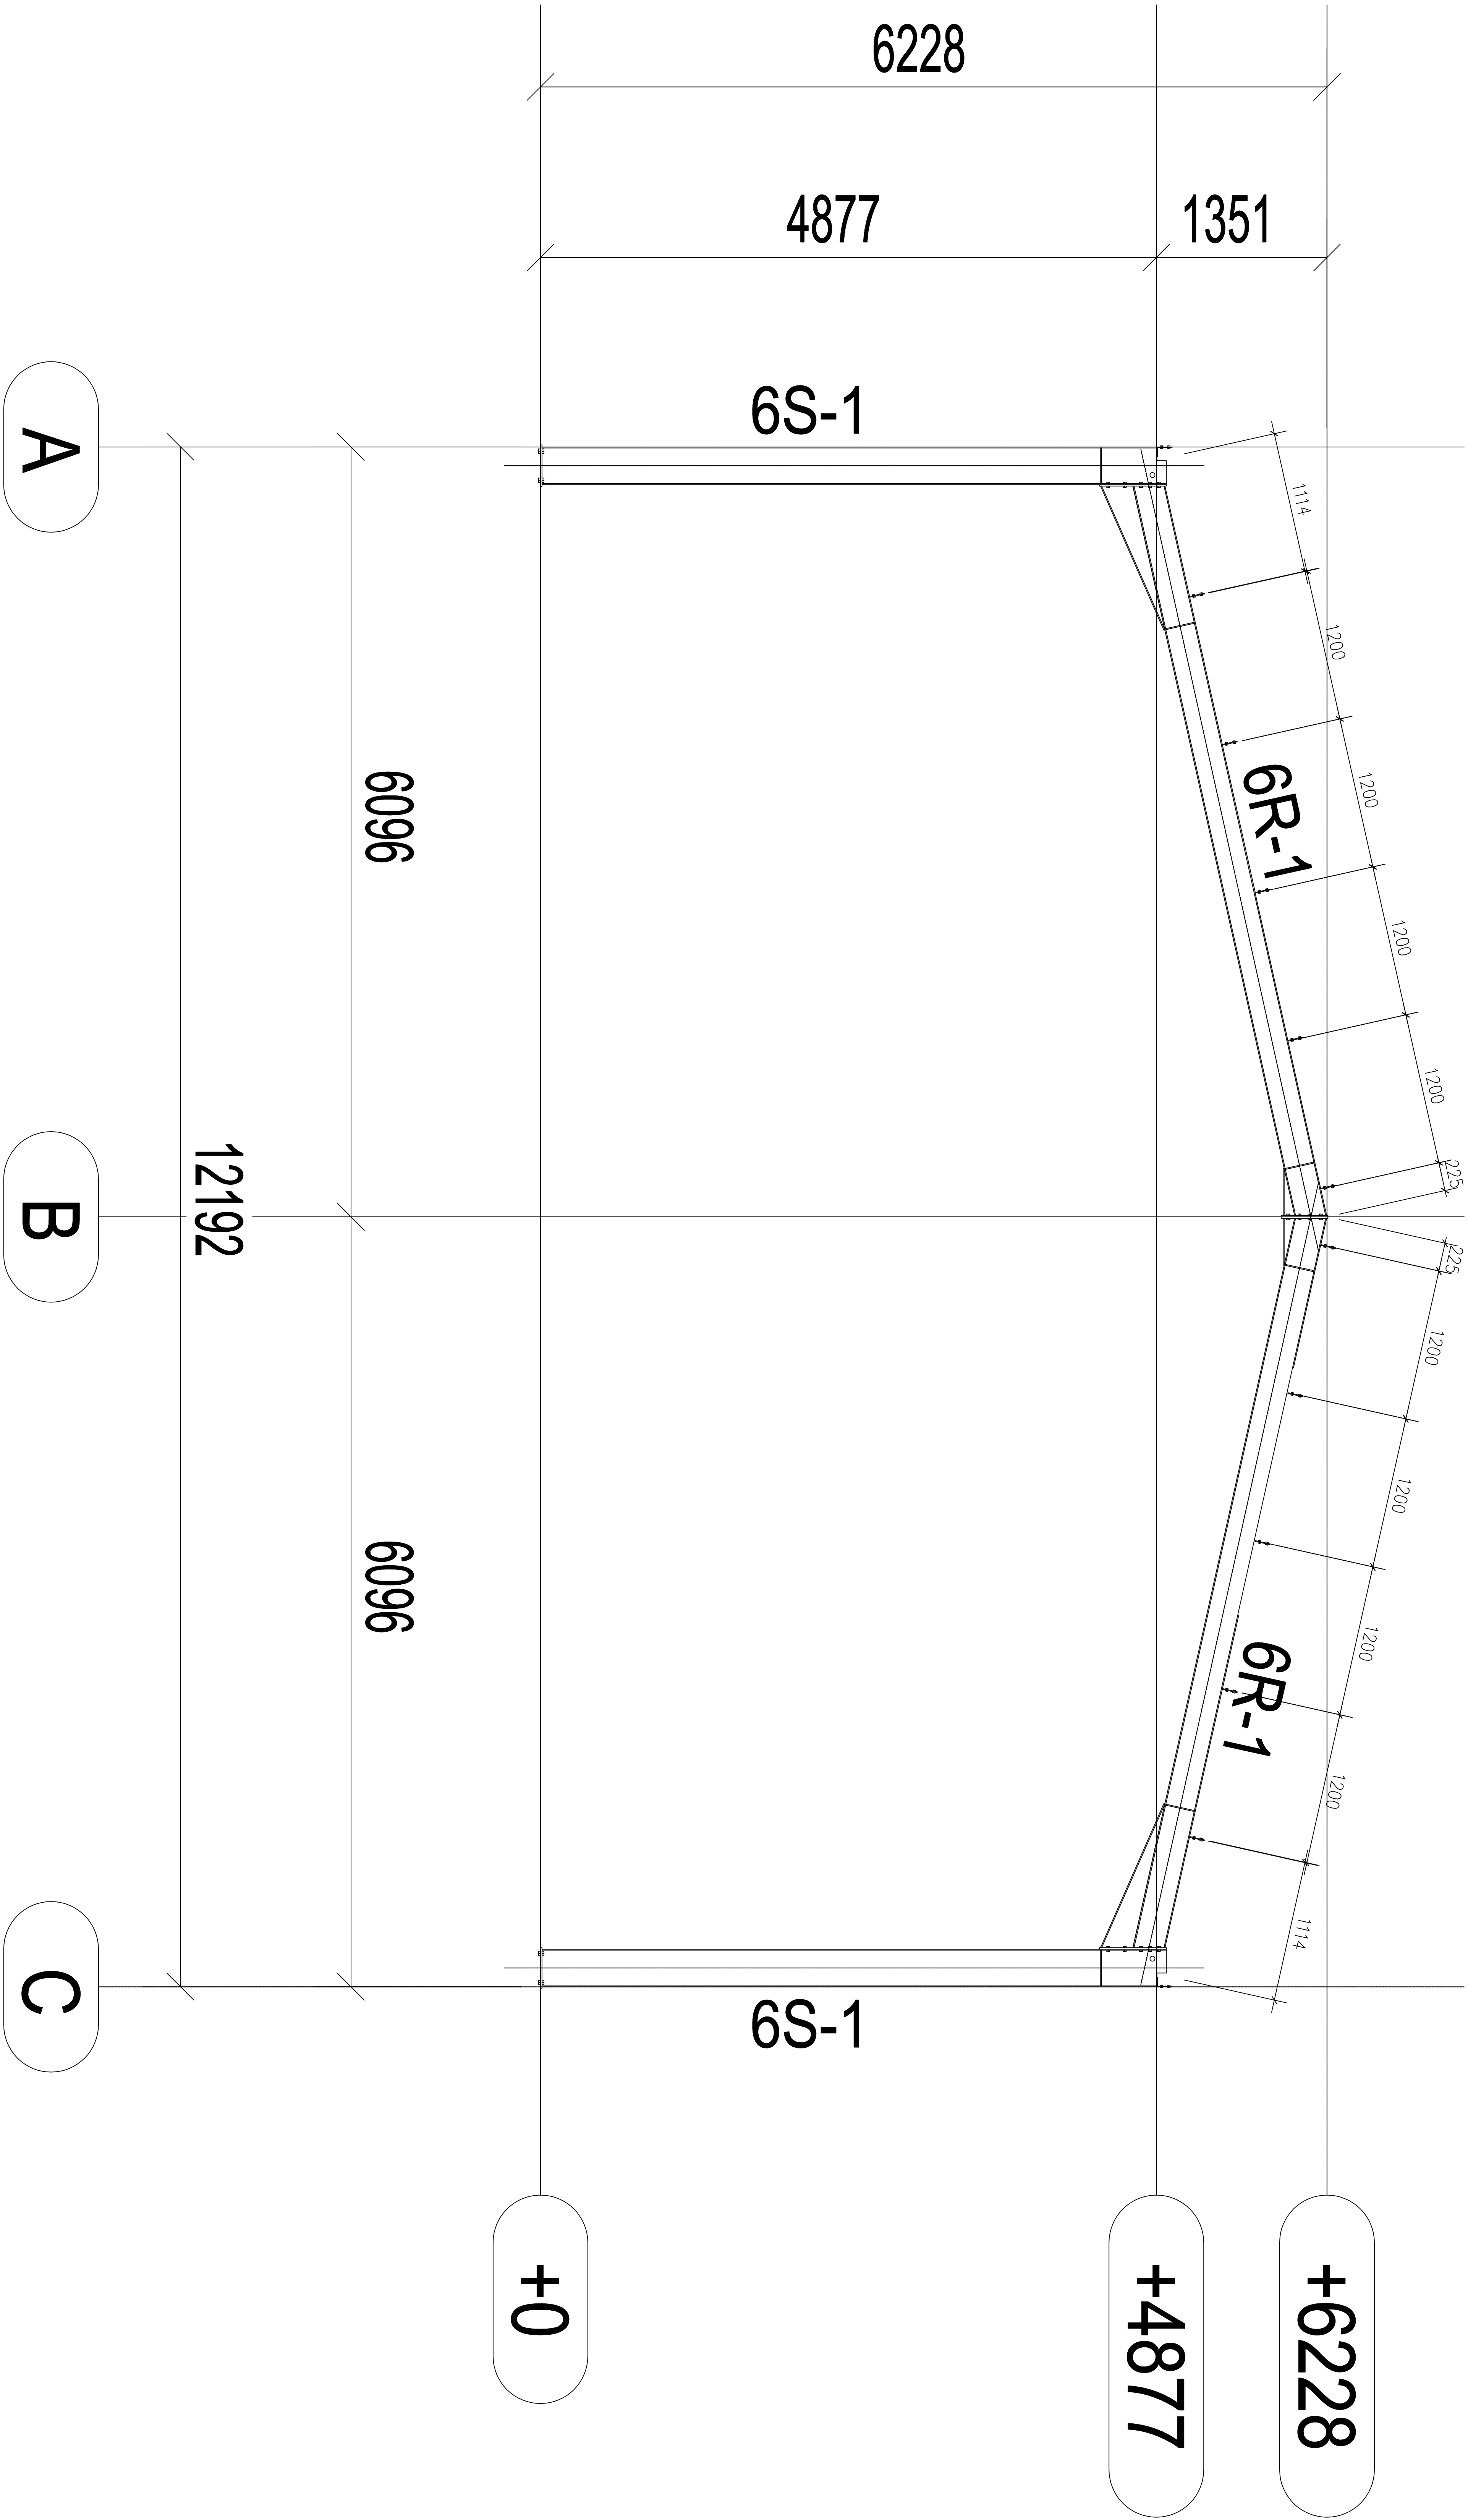

PROJECT		UK FARM BUILDING		DRAWING NAME Building 6		DATE		2025.3.12			
SIZE		40x100x16ft				DWG NO.		5			
USE		Agriculture building				DESIGN CHECK					
PROJECT NO.		STL-UKS		NOTES		ALL DIMENSIONS ARE IN MM UNLESS OTHERWISE SPECIFIED. IF IN DOUBT PLEASE ASK.		ORDER NO.		STL126UKS22	