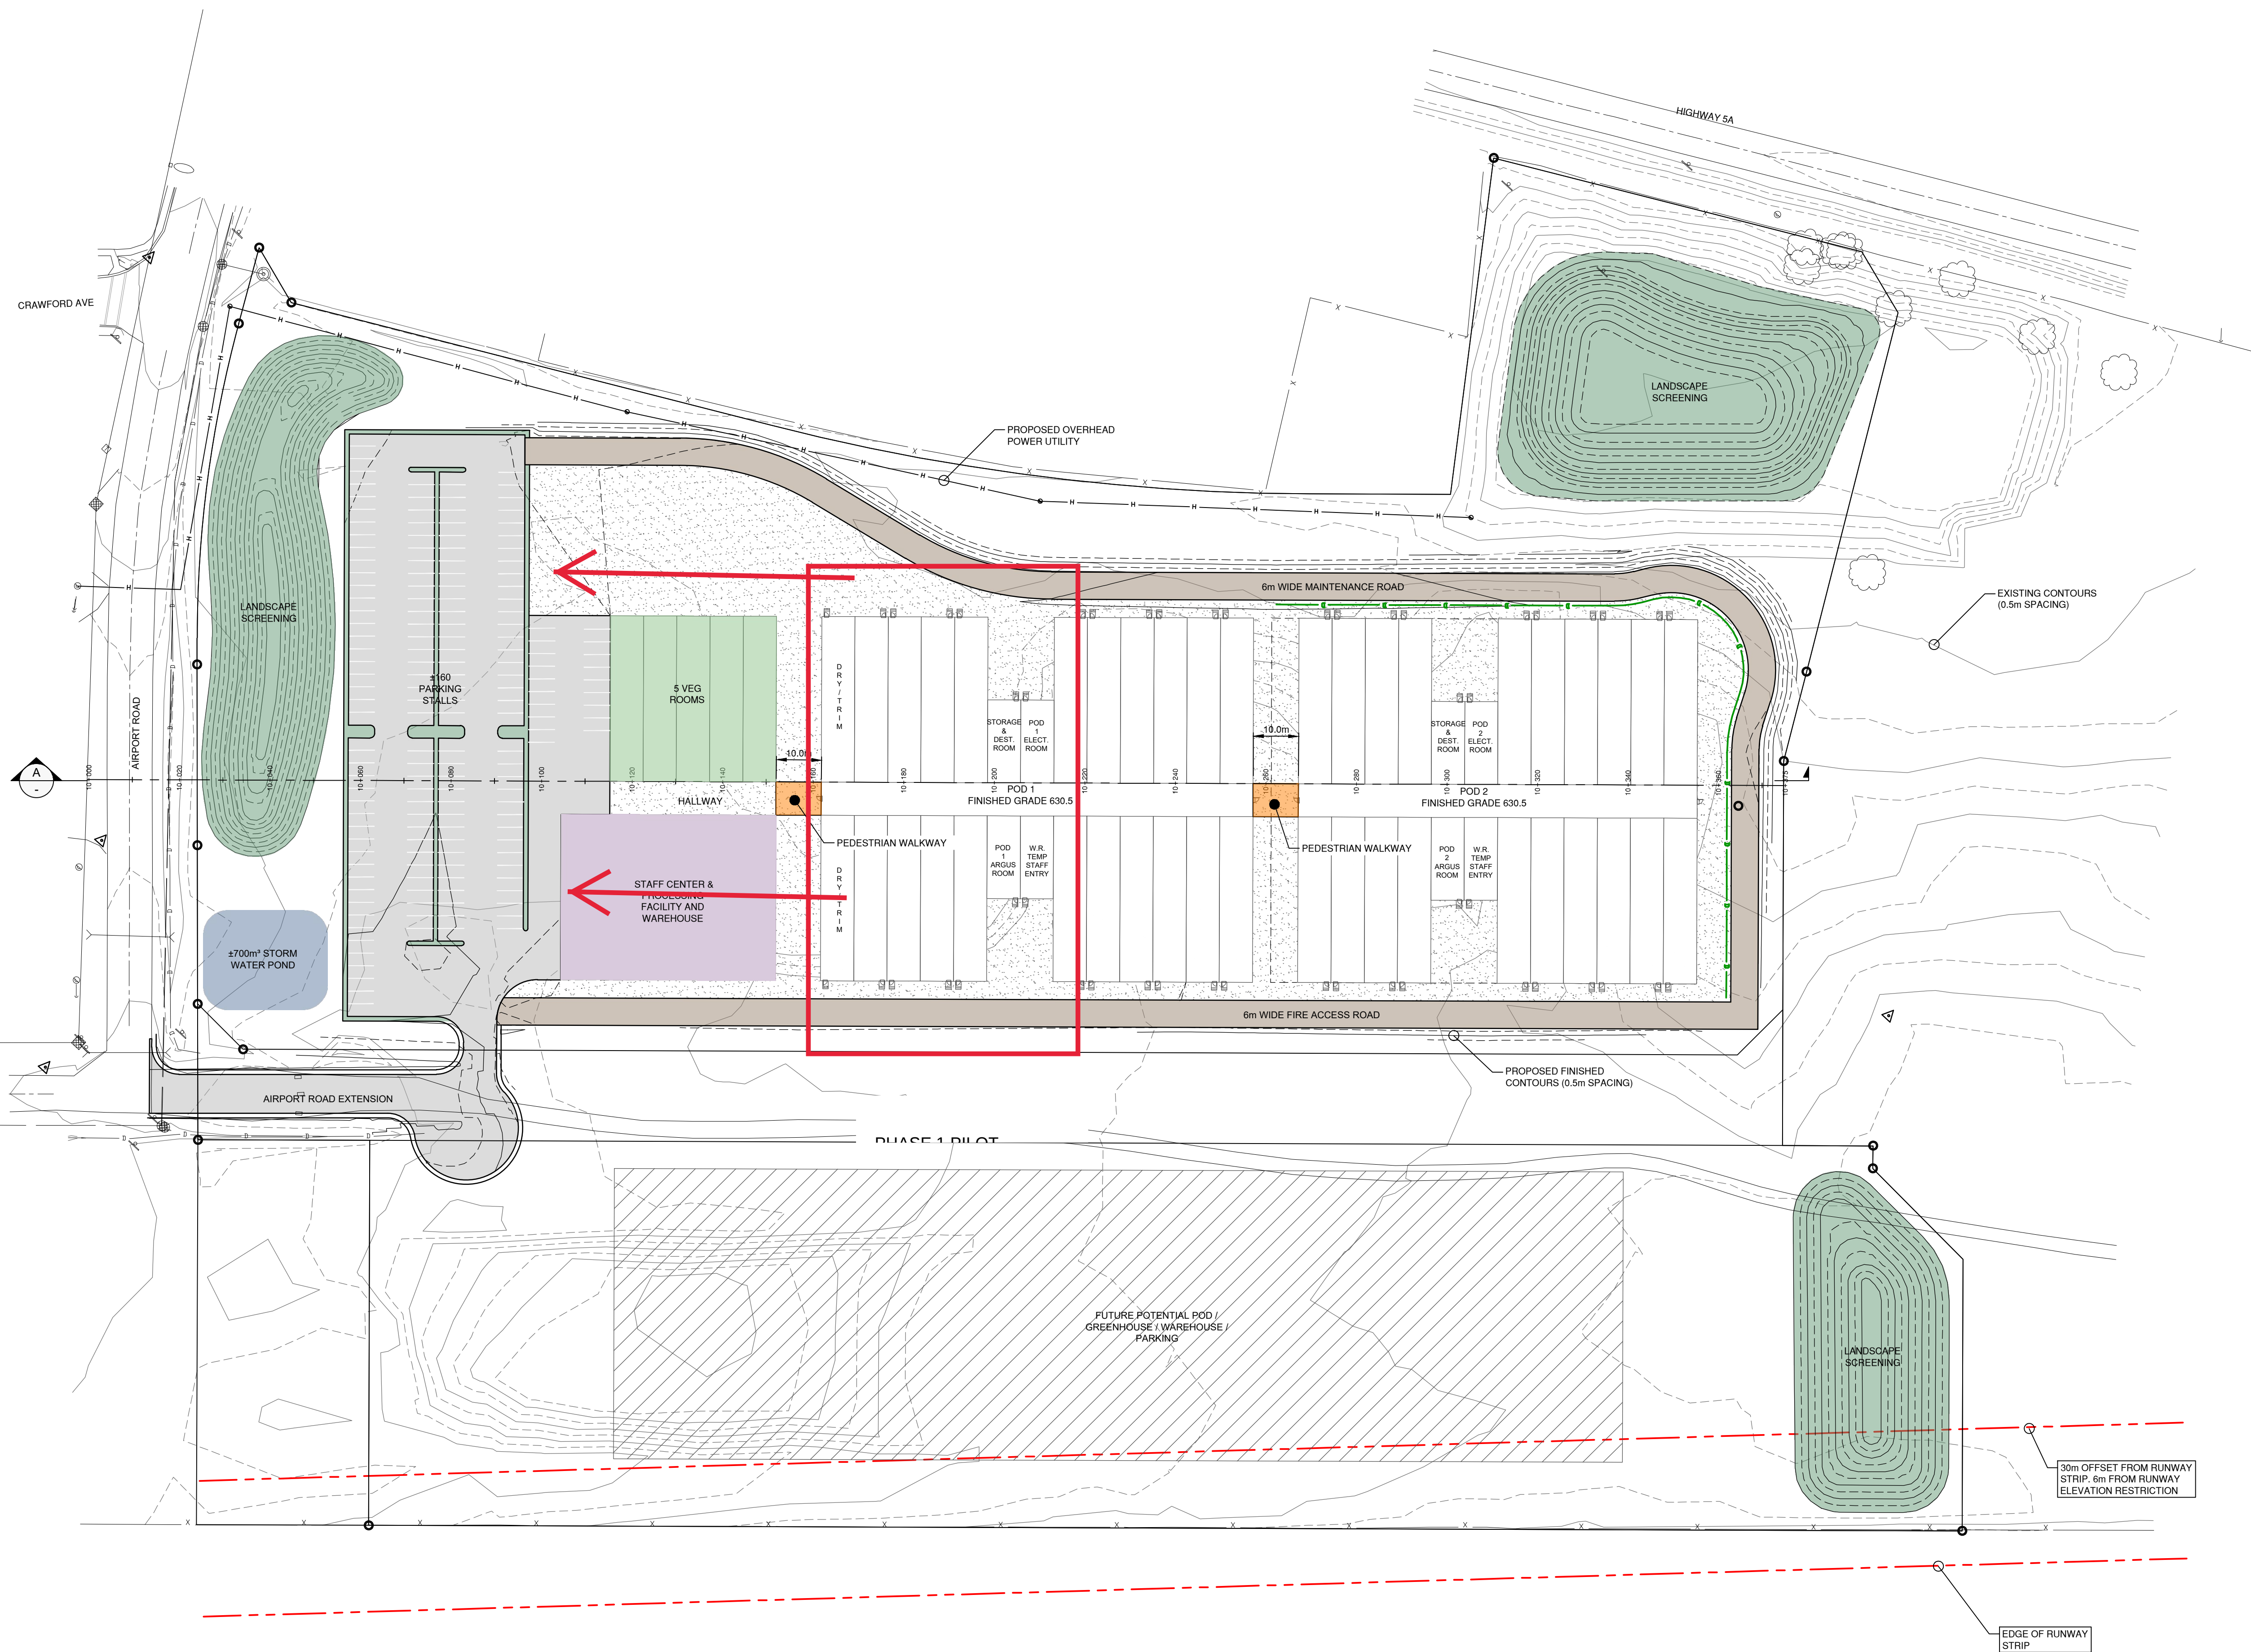


A EAST WEST SITE SECTION
1:750
1:375

LEGEND		
EXISTING	PROPOSED	DESCRIPTION
		SANITARY MAIN
		SANITARY MANHOLE
		CLEANOUT
		LIFT STATION
		SEPTIC TANK
		STORM MAIN
		STORM DITCH
		CULVERT
		STORM MANHOLE
		CATCHBASIN
		STORM DRYWELL
		WATER MAIN
		WATER SERVICE
		CURB STOP VALVE
		STANDPIPE
		HYDRANT
		AIR RELEASE VALVE
		REDUCER
		SPRINKLER
		IRRIGATION BOX
		END CAP
		POWER
		TEL
		CABLE
		STREET LIGHT
		GAS
		POWER POLE
		LAMP STANDARD
		LIGHT POST
		POLE ANCHOR
		JUNCTION BOX
		TEST PIT
		IRON PIN
		SURVEY CONTROL

1	JAN 28/19	ISSUED FOR DEVELOPMENT PERMIT	VB	JW
No.	DATE	DESCRIPTION	BY	APP

ISSUES / REVISIONS

CONSULTANT SEAL

TRUE CONSULTING

201 - 2079 Falcon Road ■ Kamloops BC ■ V2C 4J2
tel 250.828.0881 ■ fax 250.828.0717
info@TRUE.bc.ca

CONCEPTUAL LAYOUT PLAN

SCALE	1:750
DESIGN BY	
DRAWN BY	VB
DATE	DEC 6, 2018

PROJECT REFERENCE No.

DRAWING No.	SHEET
1453-031-	1 OF 4
DP1	1